


**ZIE BIJZONDERE  
VOORWAARDE(N)**

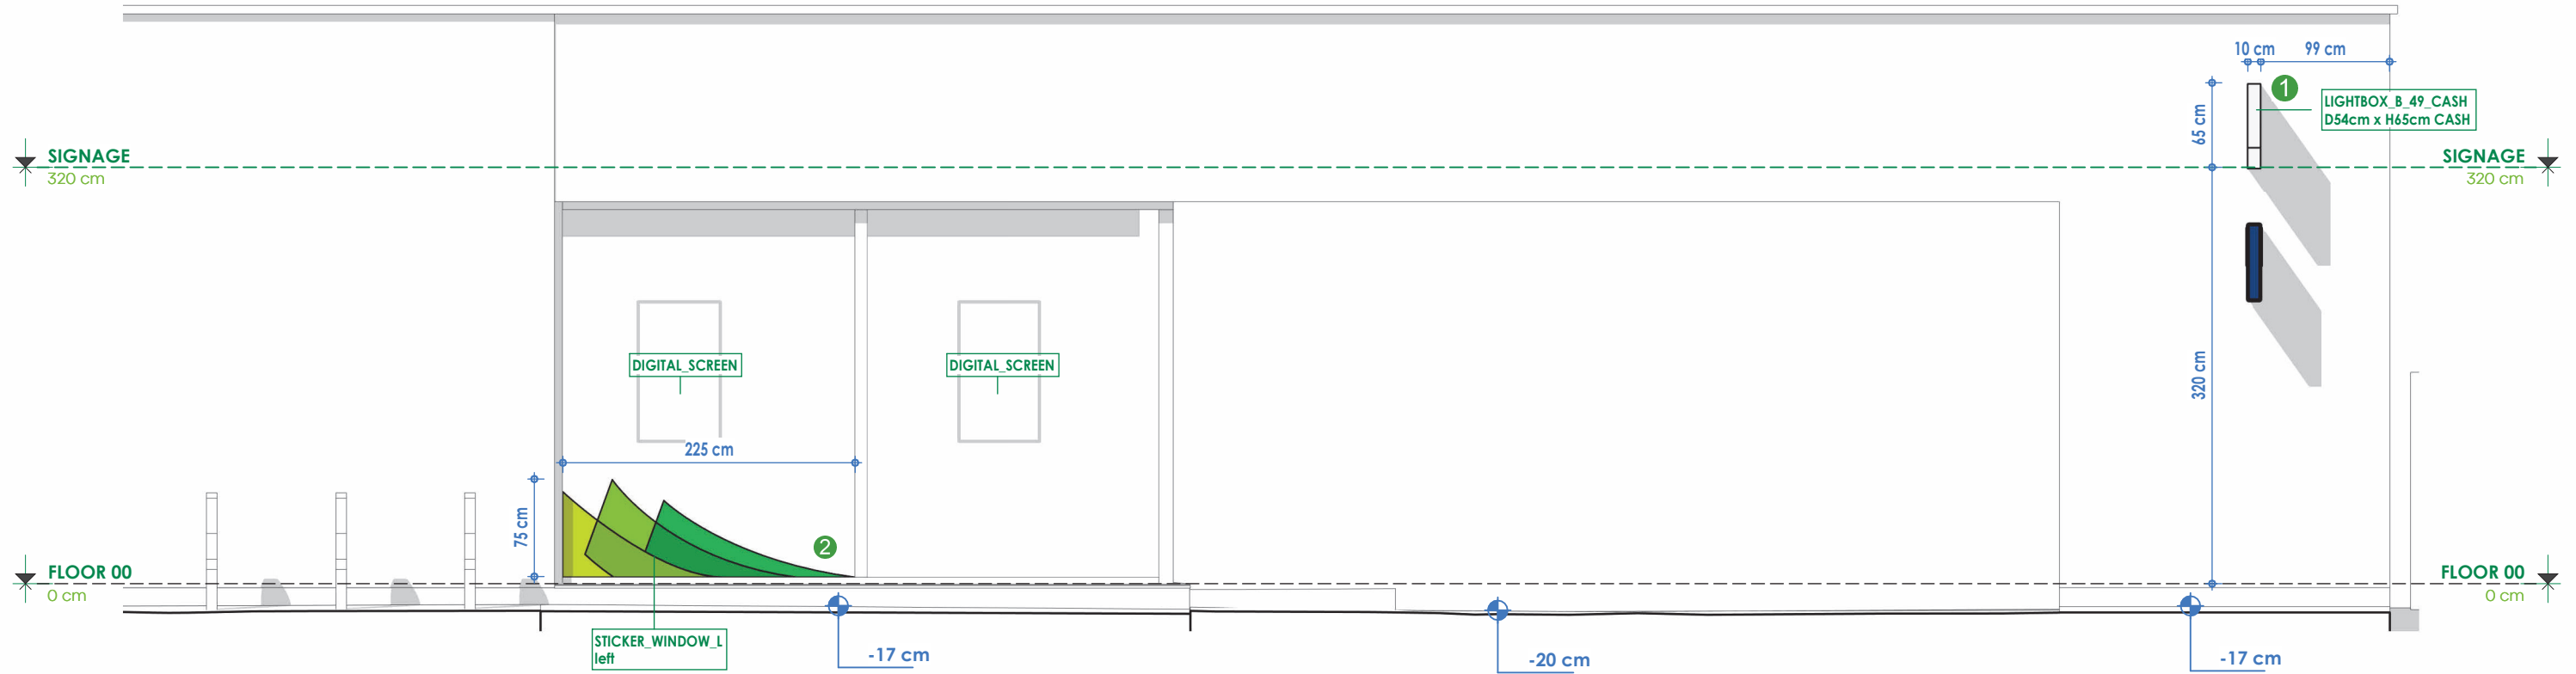

CRE 3-BILL OF MATERIALS - Overview Sheet									
Assembly	Keynote	Description NL	Description FR	DIMENSIONS PRODUCT				Unit	Manufacturer
				W	H	D	AREA		
1.01 PRODUCTS									
	1.01.01.06A	Lightbox 490 met CASH Logo	Lightbox 490 avec CASH Logo	0,10 m	0,65 m	0,54 m	0,35 m <sup>2</sup>	ST	Publima Lichtreclame nv
2.01 STICKERING									
	2.01.02	Sticker Ramen "Large Wave" - linkse versie	Autocollant Fenêtres "Grande Vague" - version gauche	2,25 m	0,75 m		1,69 m <sup>2</sup>	ST	Supercolor BV

Revisions			
INDEX	DATE	DESCRIPTION	NAME

PLANET INTERIOR BV Ring 37, 2200 Noorderwijk (Herentals)



Client:  
Buildcode:  
**10228**  
Address:  
**Moleneinde 42**  
9042 Desteldonk

TOBE ELEVATION FRONT

Vdcd

Page:	<b>3B</b>	Version:	<b>v2</b>
Name:		Date:	<b>28/03/2024</b>
Scale:	<b>1 : 50</b>	Language:	<b>NL</b>
Drawn:	<b>LVT</b>		