


Schaal: 1:100

Afm. in cm

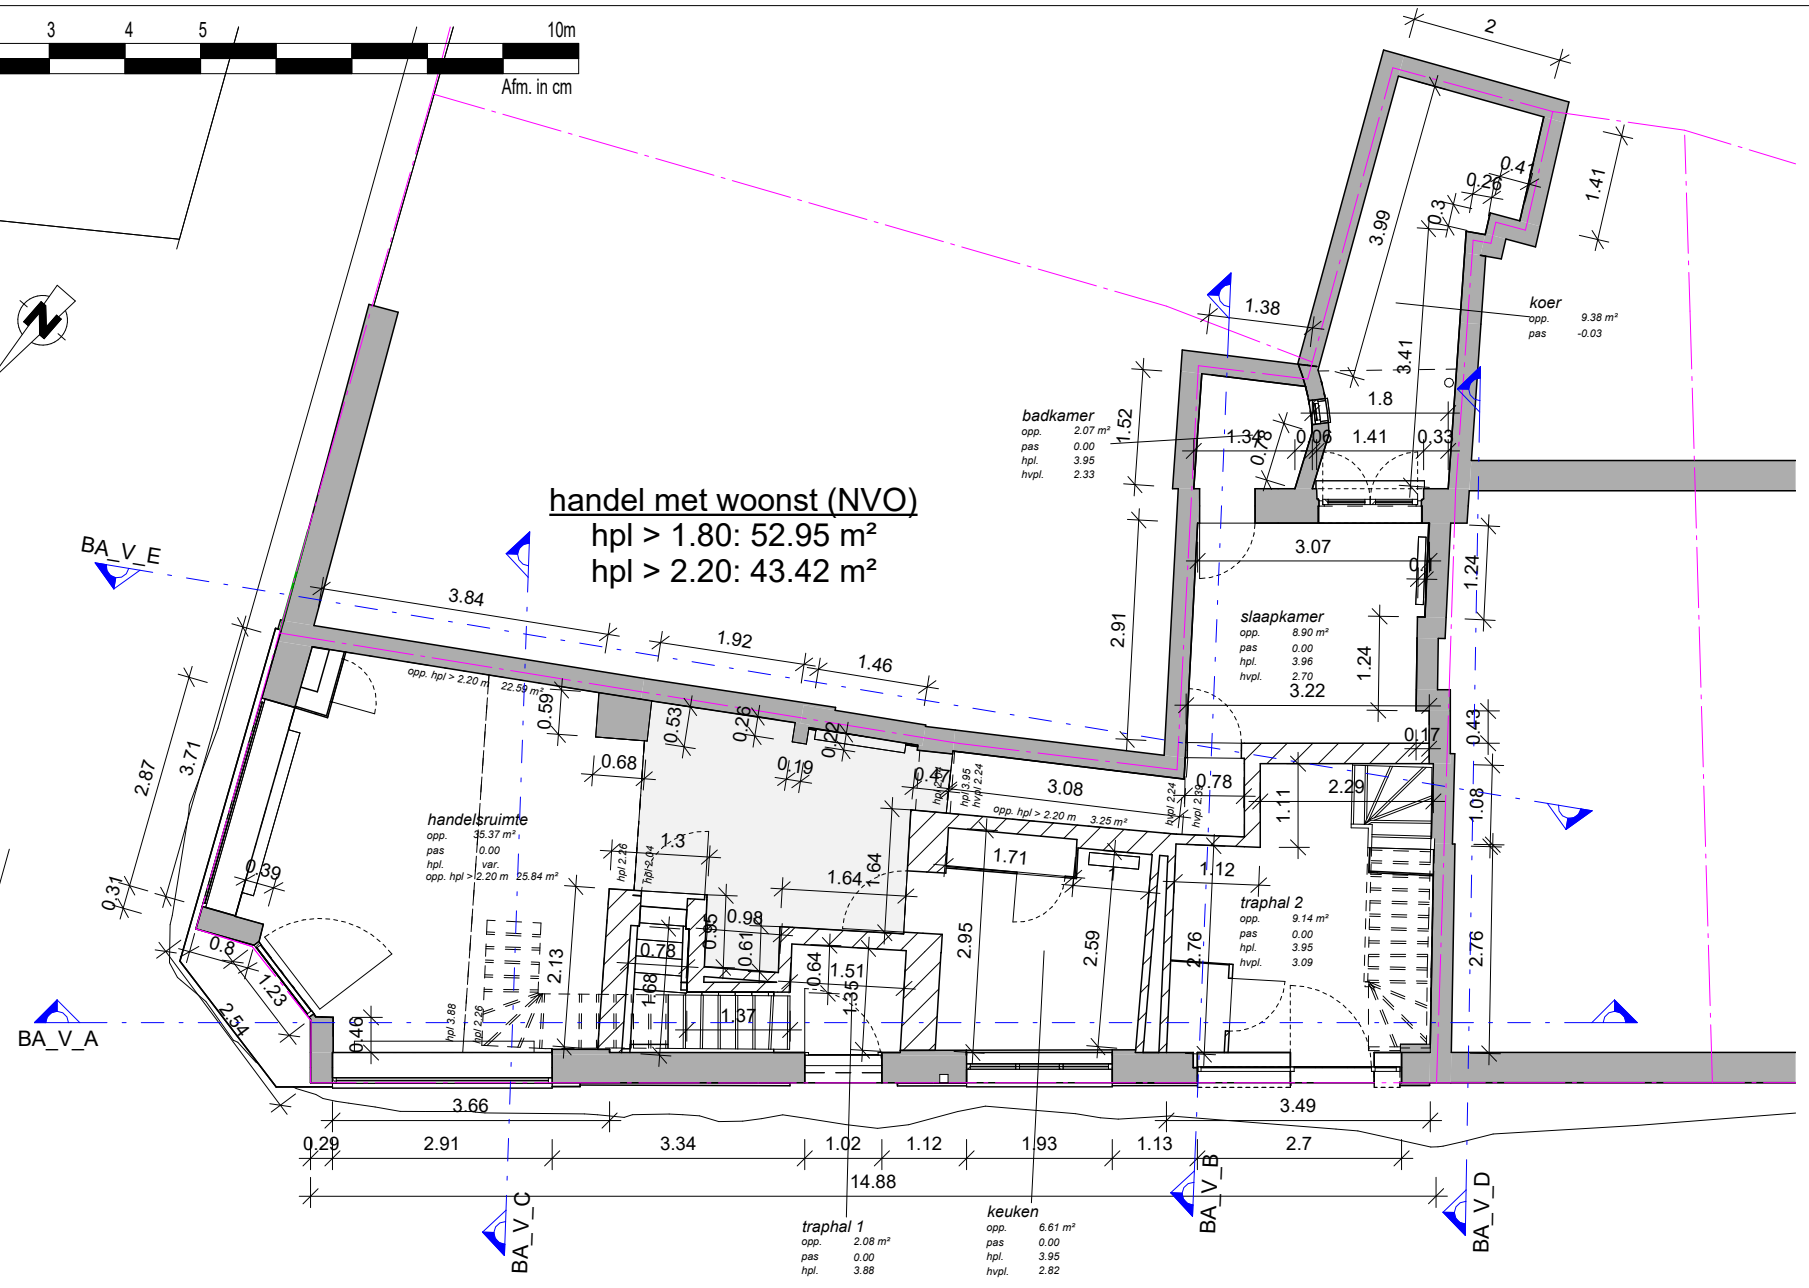

**handel met woonst (NVO)**  
 hpl > 1.80: 52.95 m<sup>2</sup>  
 hpl > 2.20: 43.42 m<sup>2</sup>

**handelsruimte**  
 opp. 35.37 m<sup>2</sup>  
 pas 0.00  
 hpl var.  
 opp. hpl > 2.20 m 25.84 m<sup>2</sup>

**badkamer**  
 opp. 2.07 m<sup>2</sup>  
 pas 0.00  
 hpl. 3.95  
 hvpl. 2.33


**slaapkamer**  
 opp. 8.90 m<sup>2</sup>  
 pas 0.00  
 hpl. 3.96  
 hvpl. 3.22

**traphal 2**  
 opp. 9.14 m<sup>2</sup>  
 pas 0.00  
 hpl. 3.95  
 hvpl. 3.09

**traphal 1**  
 opp. 2.08 m<sup>2</sup>  
 pas 0.00  
 hpl. 3.88

**keuken**  
 opp. 6.61 m<sup>2</sup>  
 pas 0.00  
 hpl. 3.95  
 hvpl. 2.82

**koer**  
 opp. 9.38 m<sup>2</sup>  
 pas -0.03

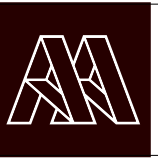

# VERGUNDE TOESTAND grondplan gelijkvloerse verdieping (N100)

verbouwen handel met woongebouw tot woongebouw **dossier** |

Alu Lermytte bv **opdrachtgever** |

1 : 100 **schaal** |

29.08.2024 **datum** |

193.01.11.23 **dossiernr.** |