


ZONE BOSCOMPENSATIE

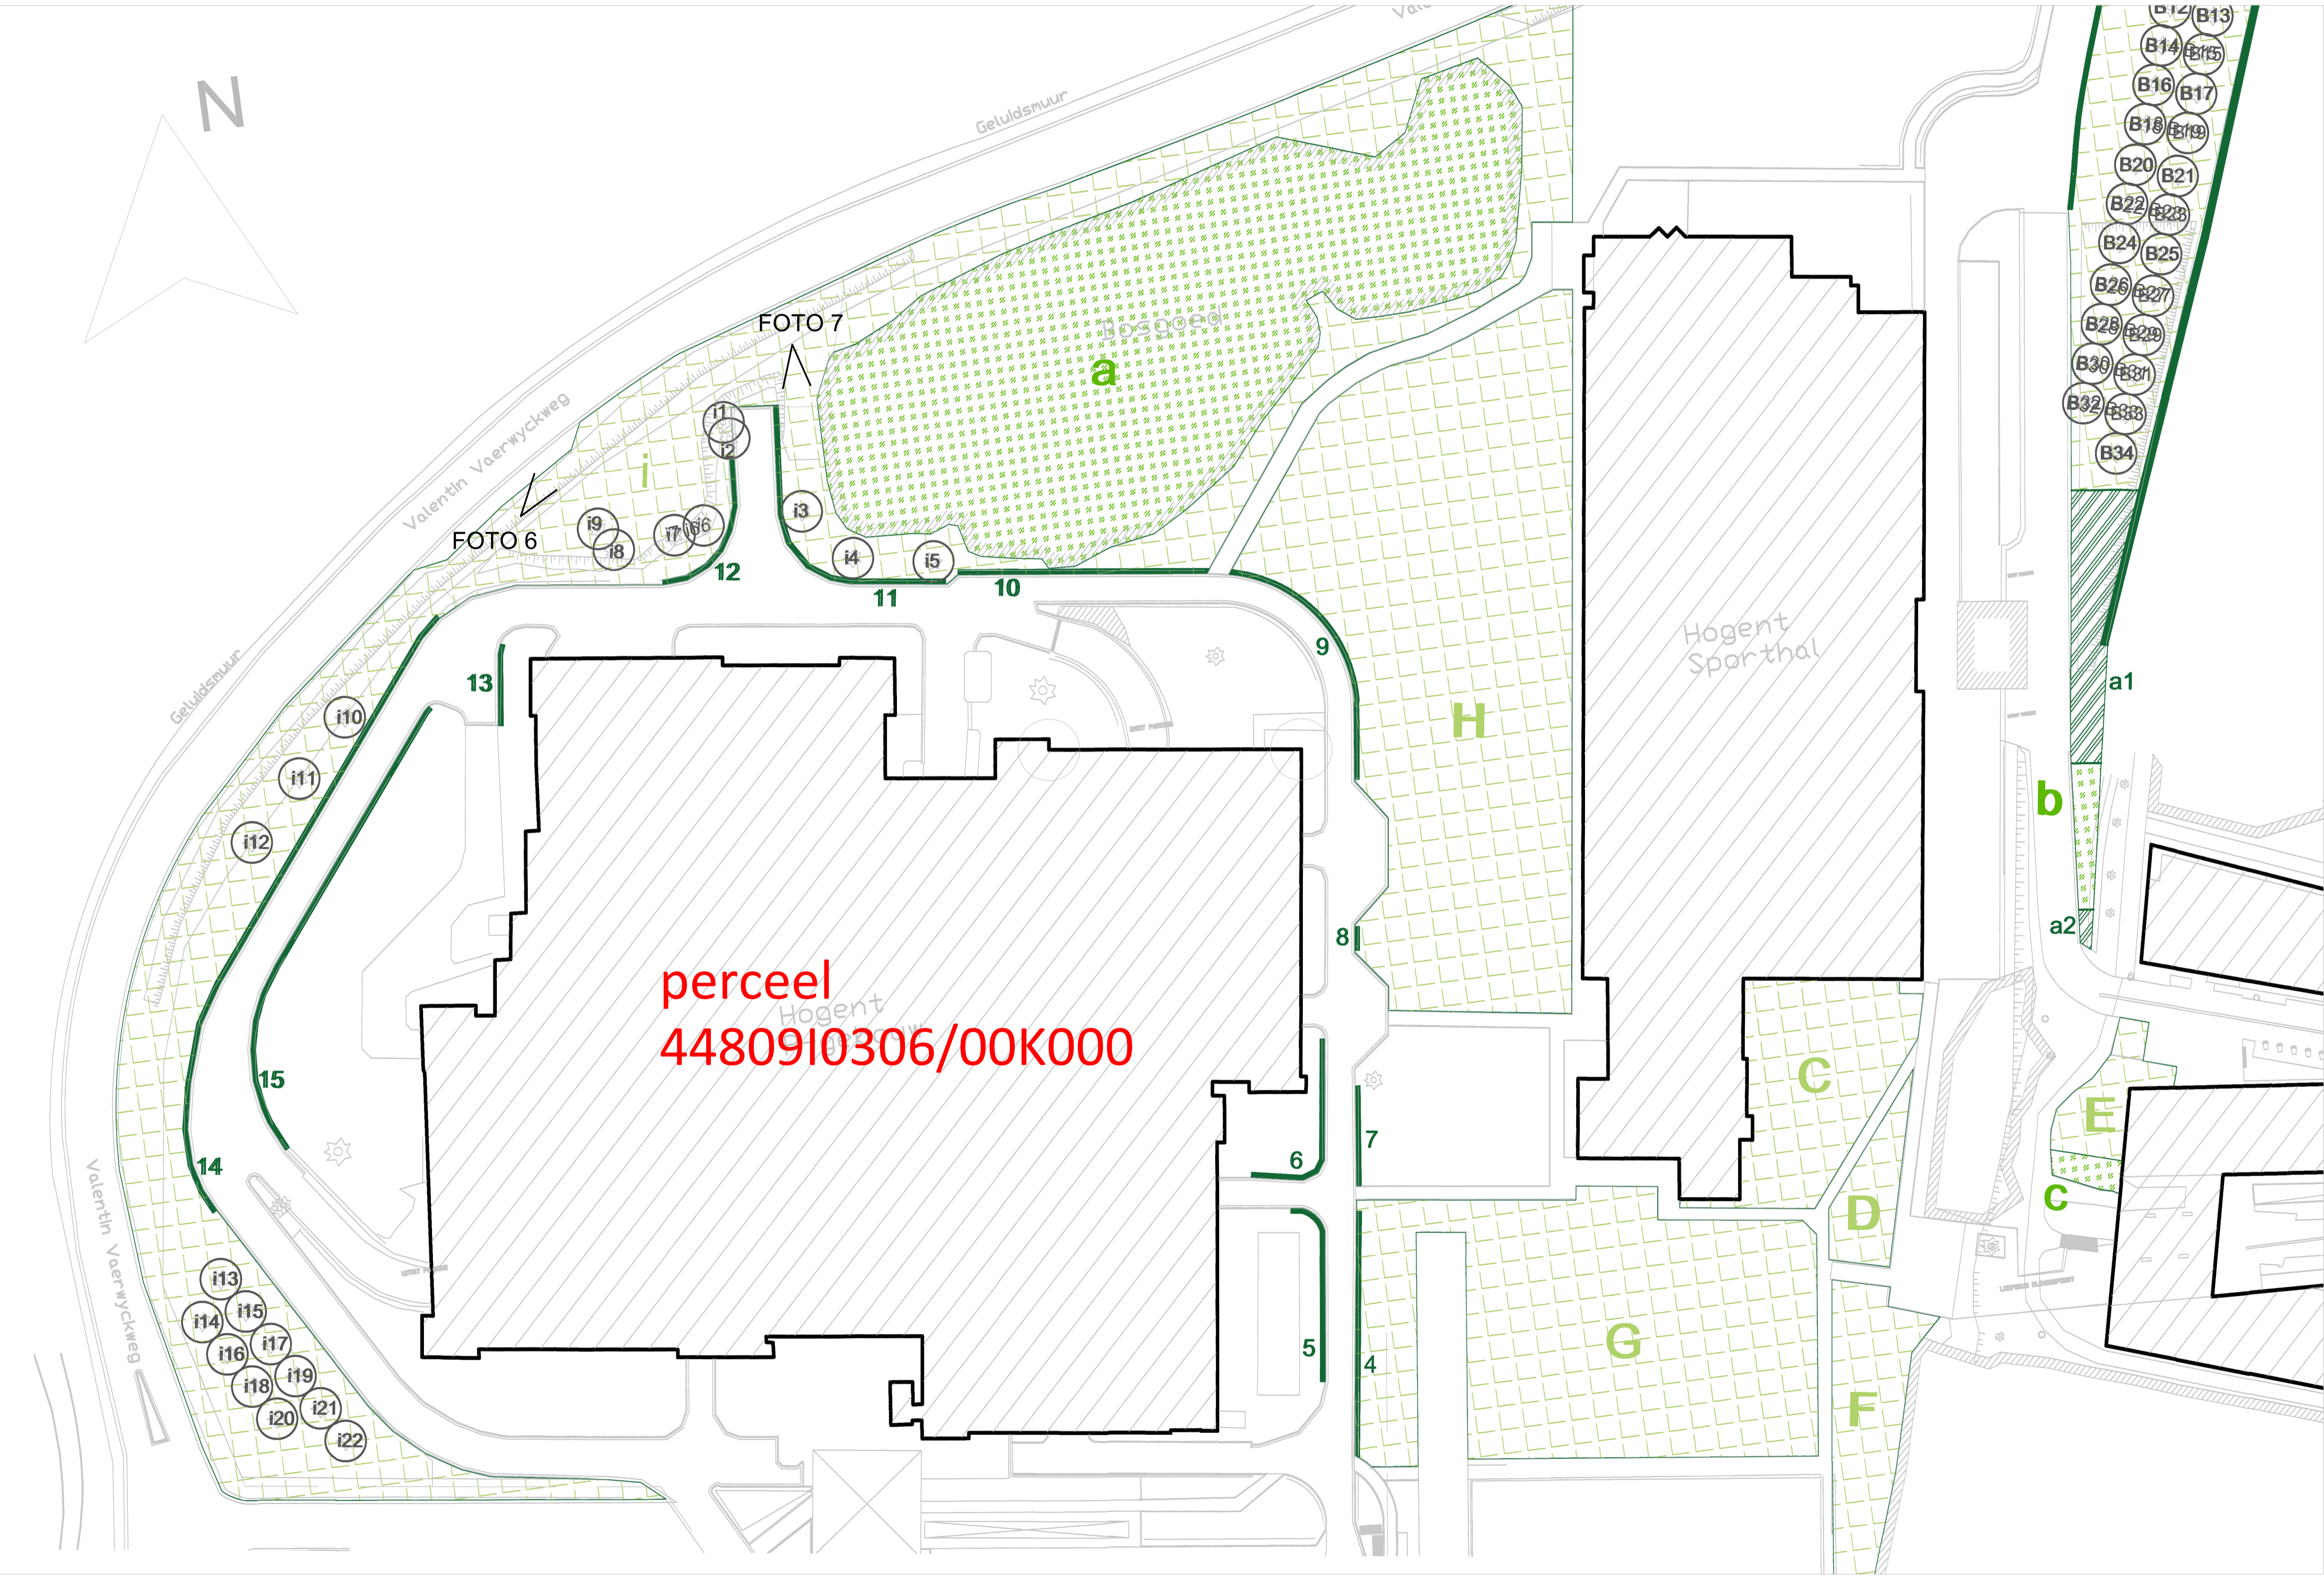

SCALE BAR 1:500

