


1 **FACADE new - Callout 1**
1 : 25

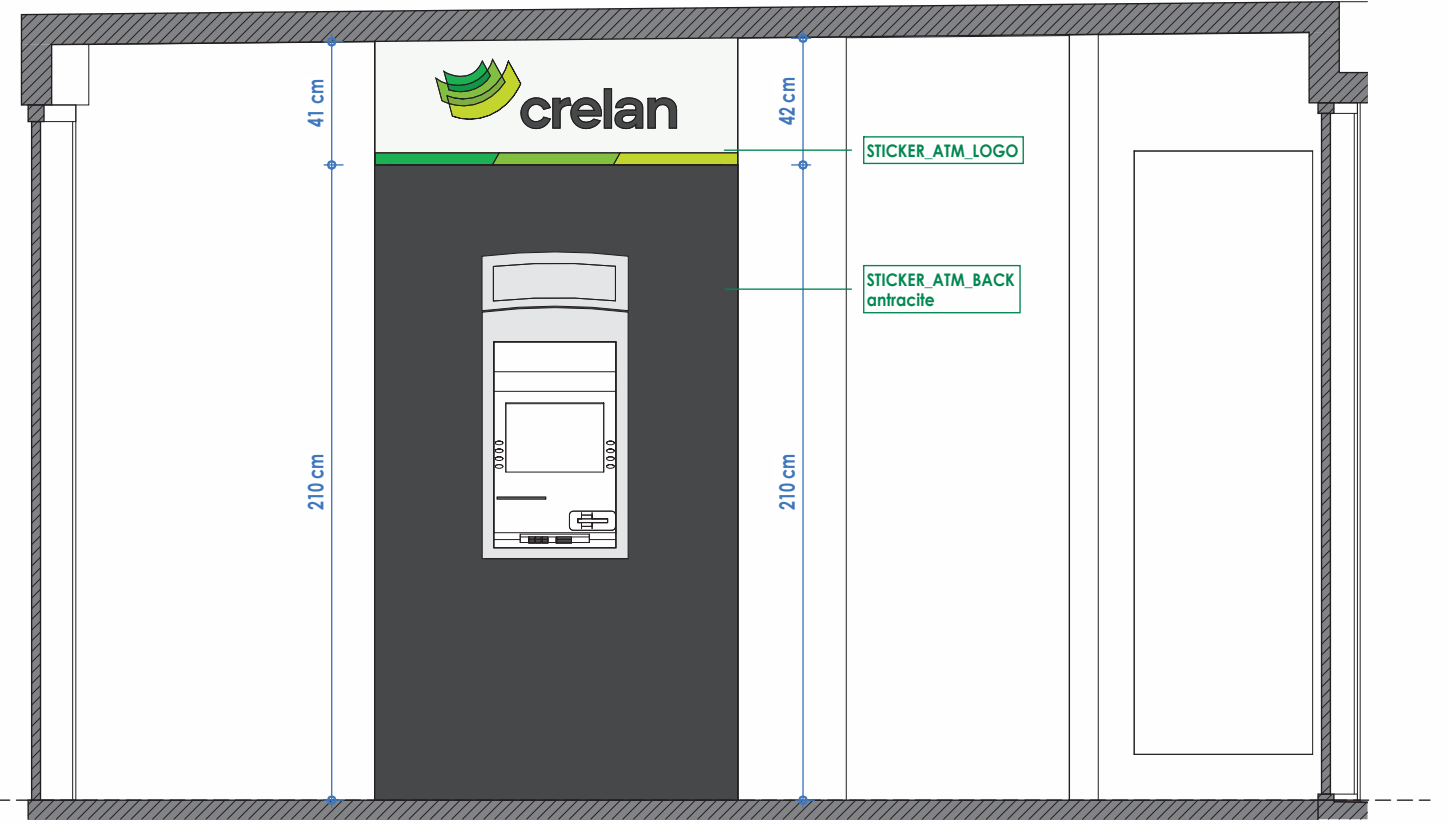

2 **ELEVATION new ATM FRAME**
1 : 25

**ZIE BIJZONDERE
VOORWAARDE(N)**

CRE 3-BILL OF MATERIALS - Supercolor							
Keynote	Beschrijving	Description FR	DIMENSIES PRODUCT				Unit
			B	H	D	opp	
2.01 STICKERING							
2.01.01	Standaard Deursticker 64cm - linkse versie	Autocollant de Porte Standard 64cm - version gauche	0,64 m	0,24 m		0,15 m ²	[ST]
2.01.04.01	Sticker Infobord Compact 70 met CASH logo	Autocollant Tableau d'Informations Compact 70 avec logo CASH	0,35 m	0,70 m		0,25 m ²	[ST]
2.01.05	Sticker CASH logo - rechtse versie	Autocollant logo CASH - version droite	0,28 m	0,11 m		0,03 m ²	[ST]
2.01.09	Folie ATM Background antraciet	Film ATM Fond anthracite	1,20 m	2,10 m		2,52 m ²	[m ²]
2.01.10	Folie Logo ATM	Film Logo ATM	1,20 m	0,43 m		0,51 m ²	[m ²]

Revisions			
INDEX	DATE	DESCRIPTION	NAME

PLANET INTERIOR BV Ring 37, 2200 Noorderwijk (Herentals)



Client:



Buldcode:
13877

Address:
**Ch. de Kerchovelaan 85
9000 Gent**

TOBE ELEVATION ATM / CALLOUT

Citadelpark

Page:	3C	Version:	v5
Date:	10/10/2024	Language:	NL
Scale:	1 : 25		
Drawn:	JH		