


LS10

LS20

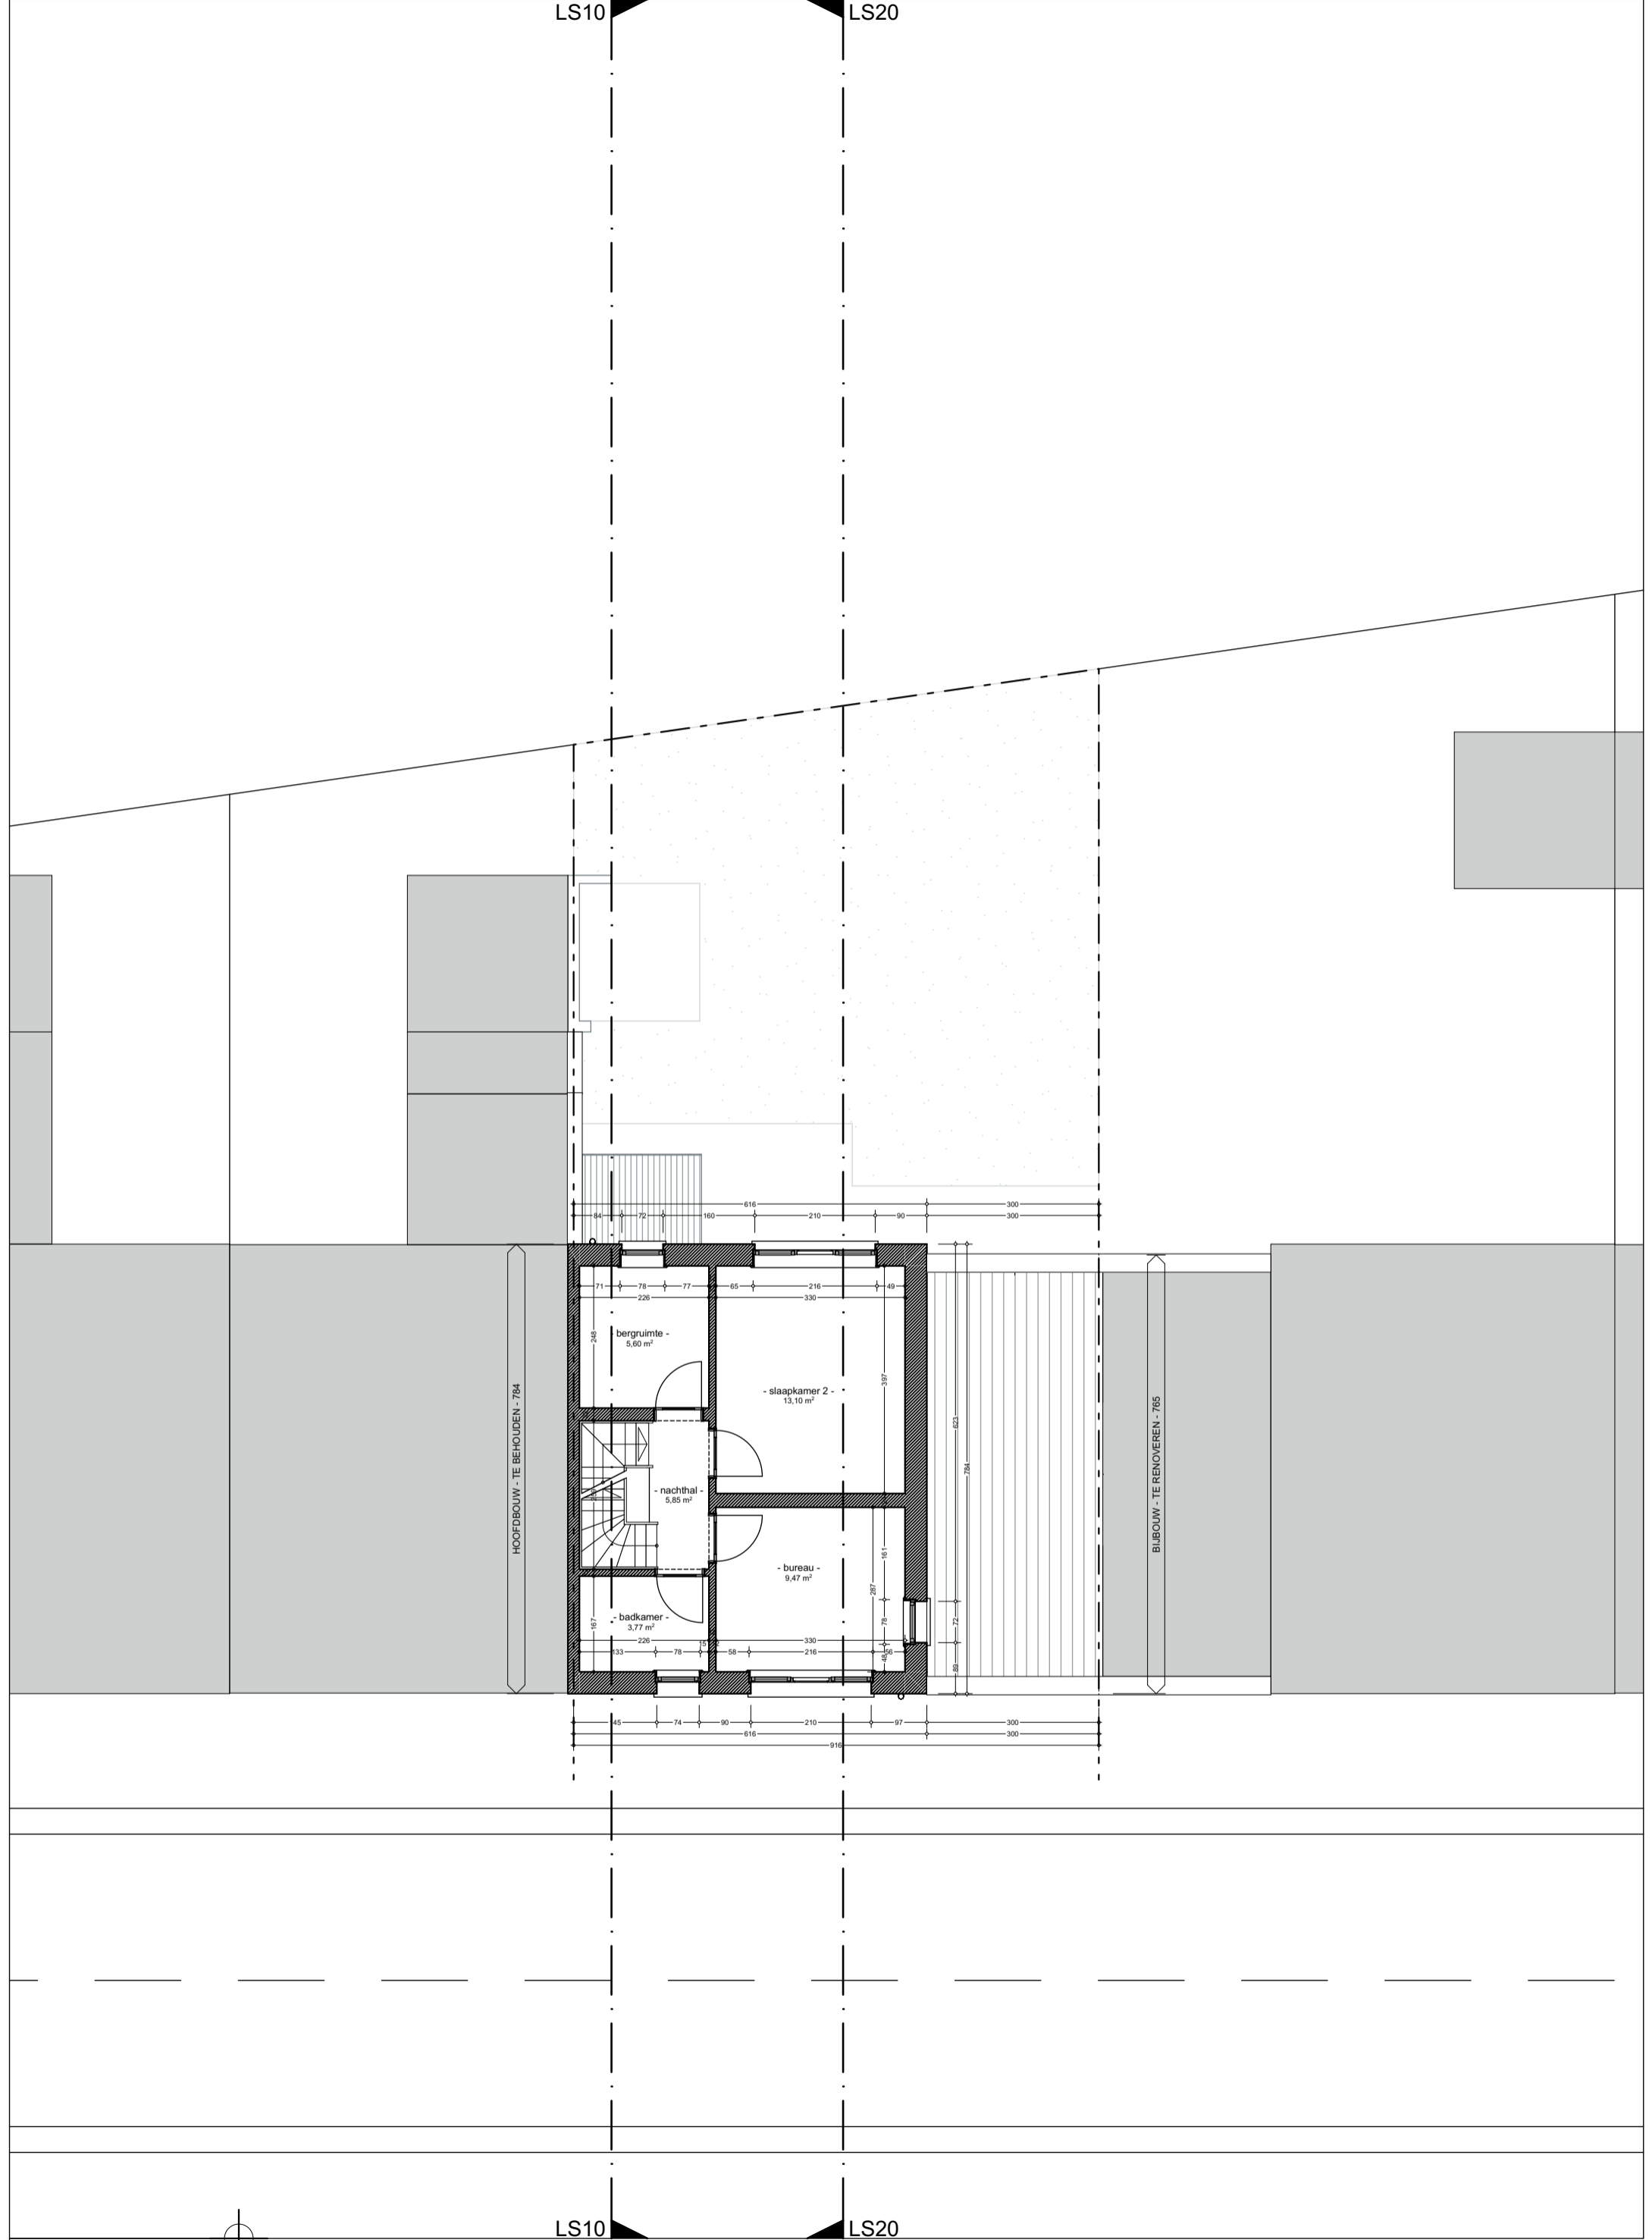

LS10

LS20

BESTAAND
GRONDPLAN VERDIEPING 1

1 : 100

