


LS10

LS20

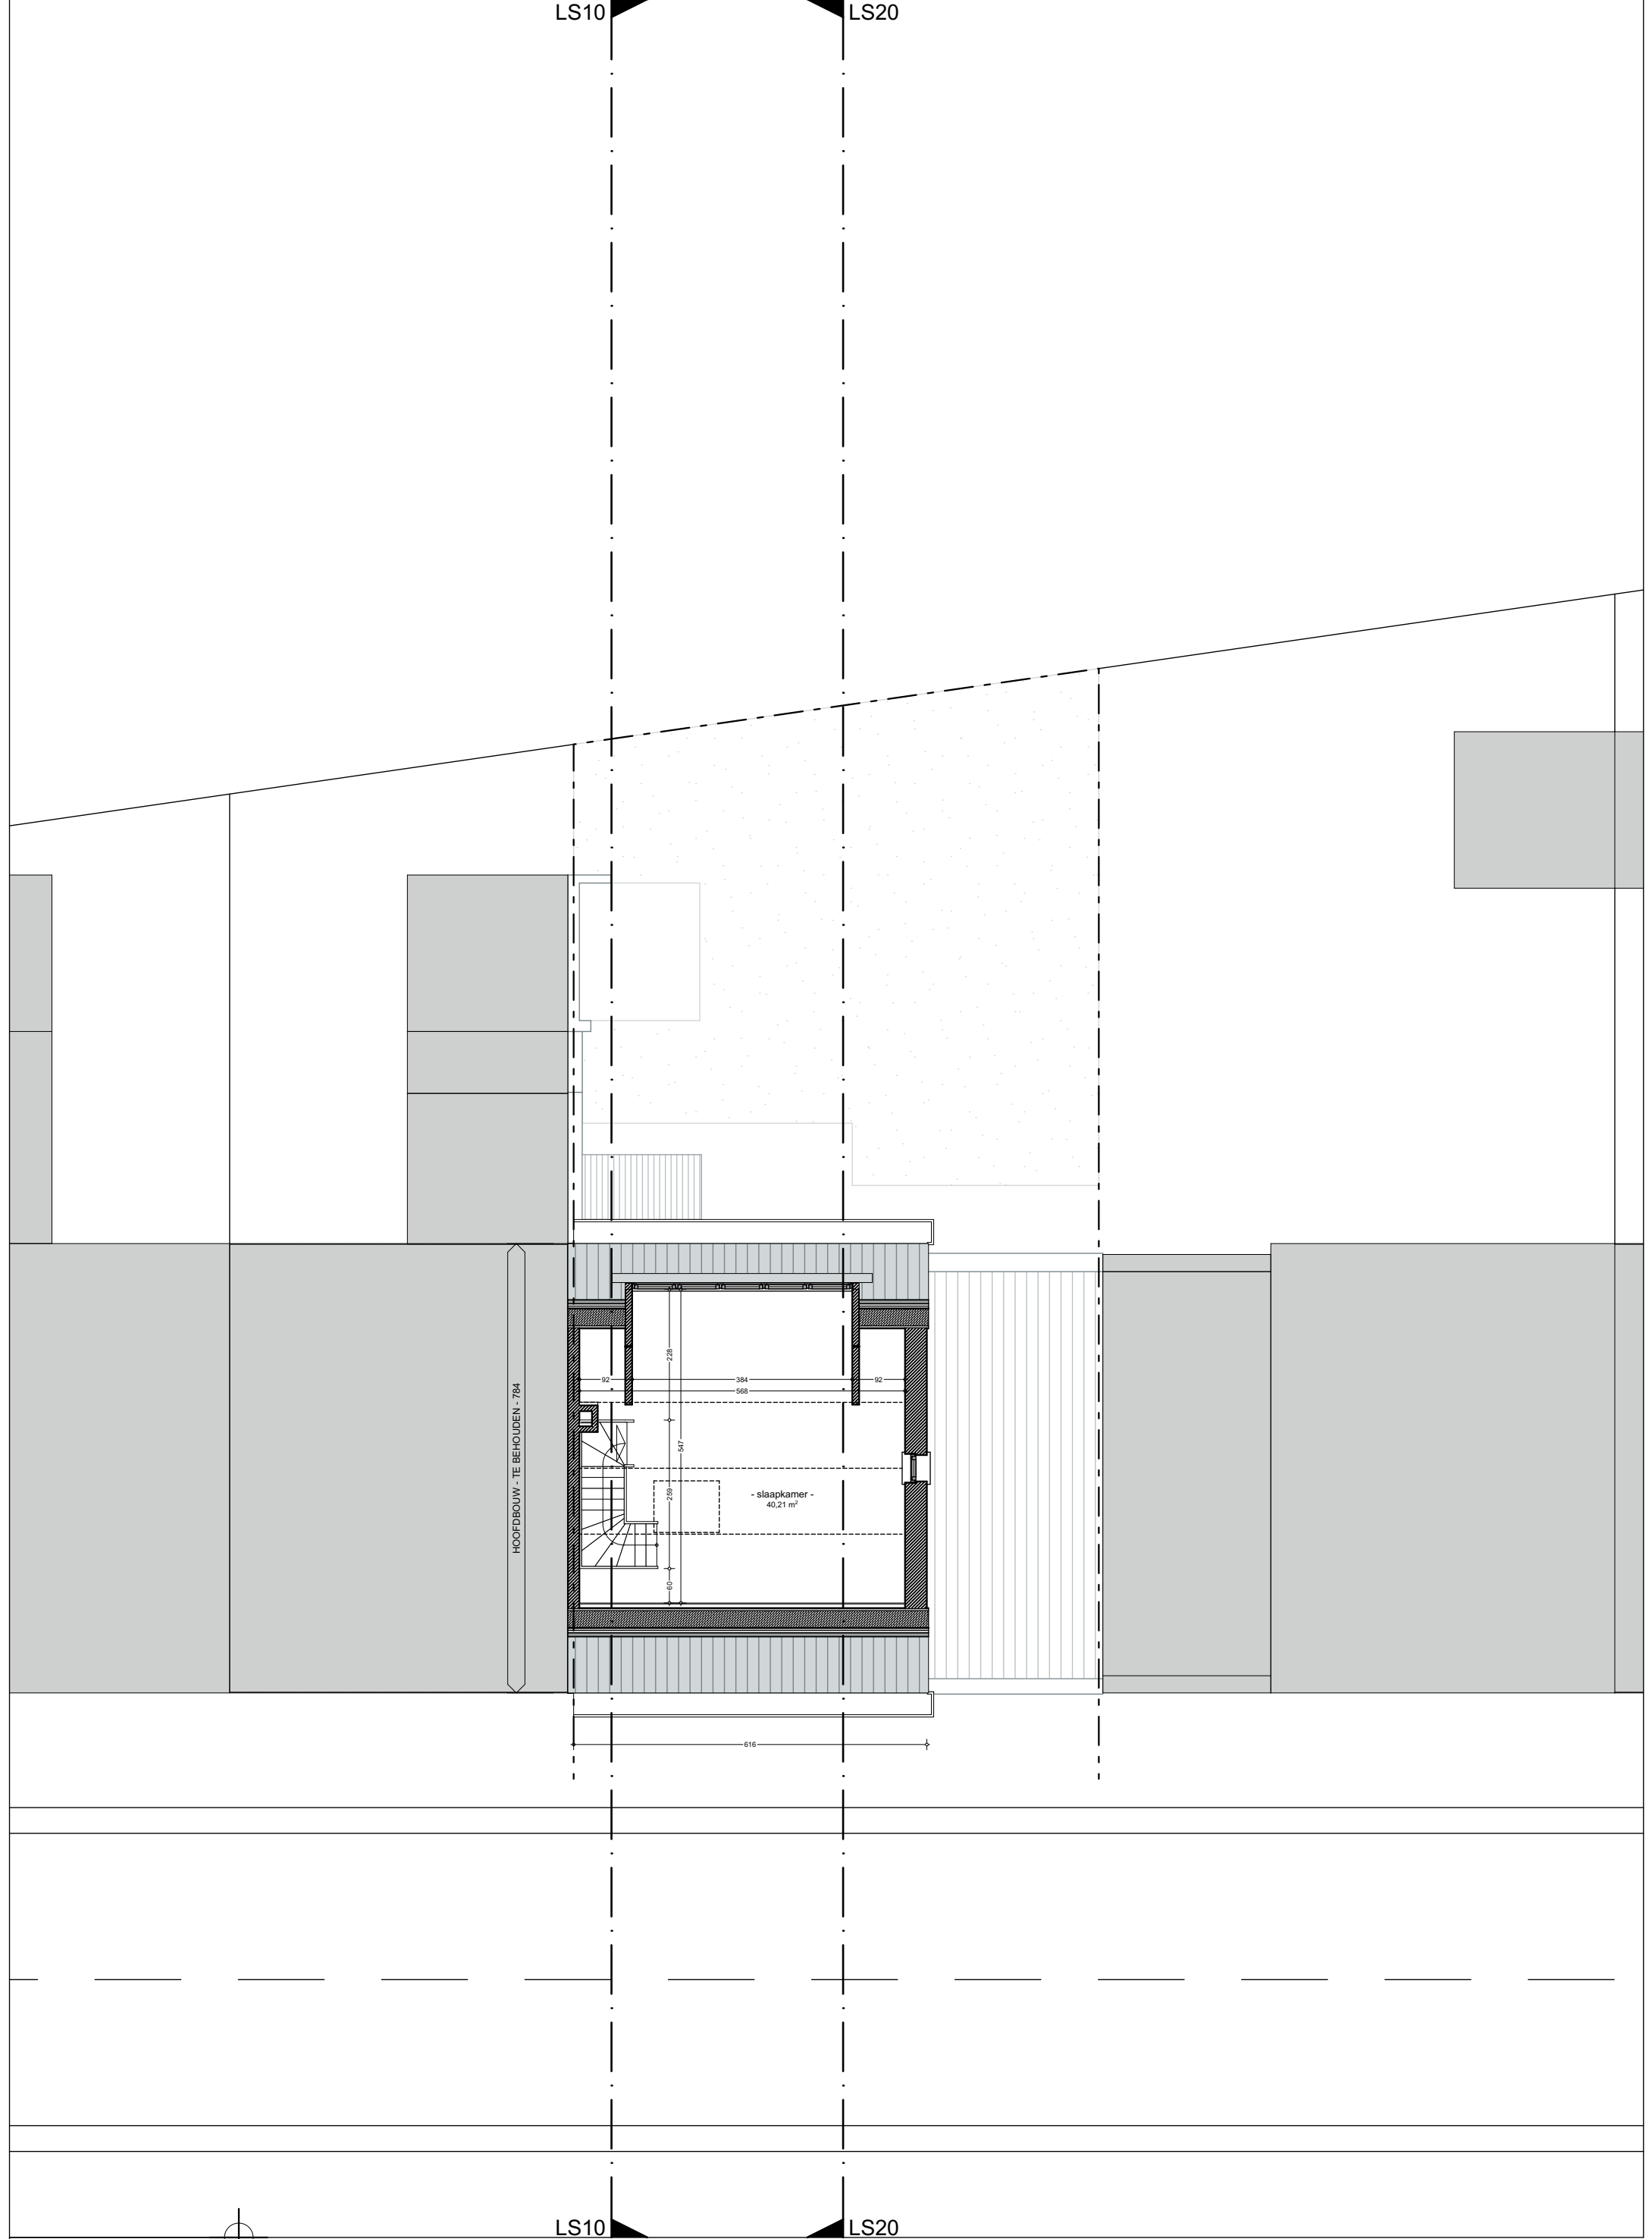

LS10

LS20

**BESTAAND**  
**GRONDPLAN VERDIEPING 2**

1 : 100

