


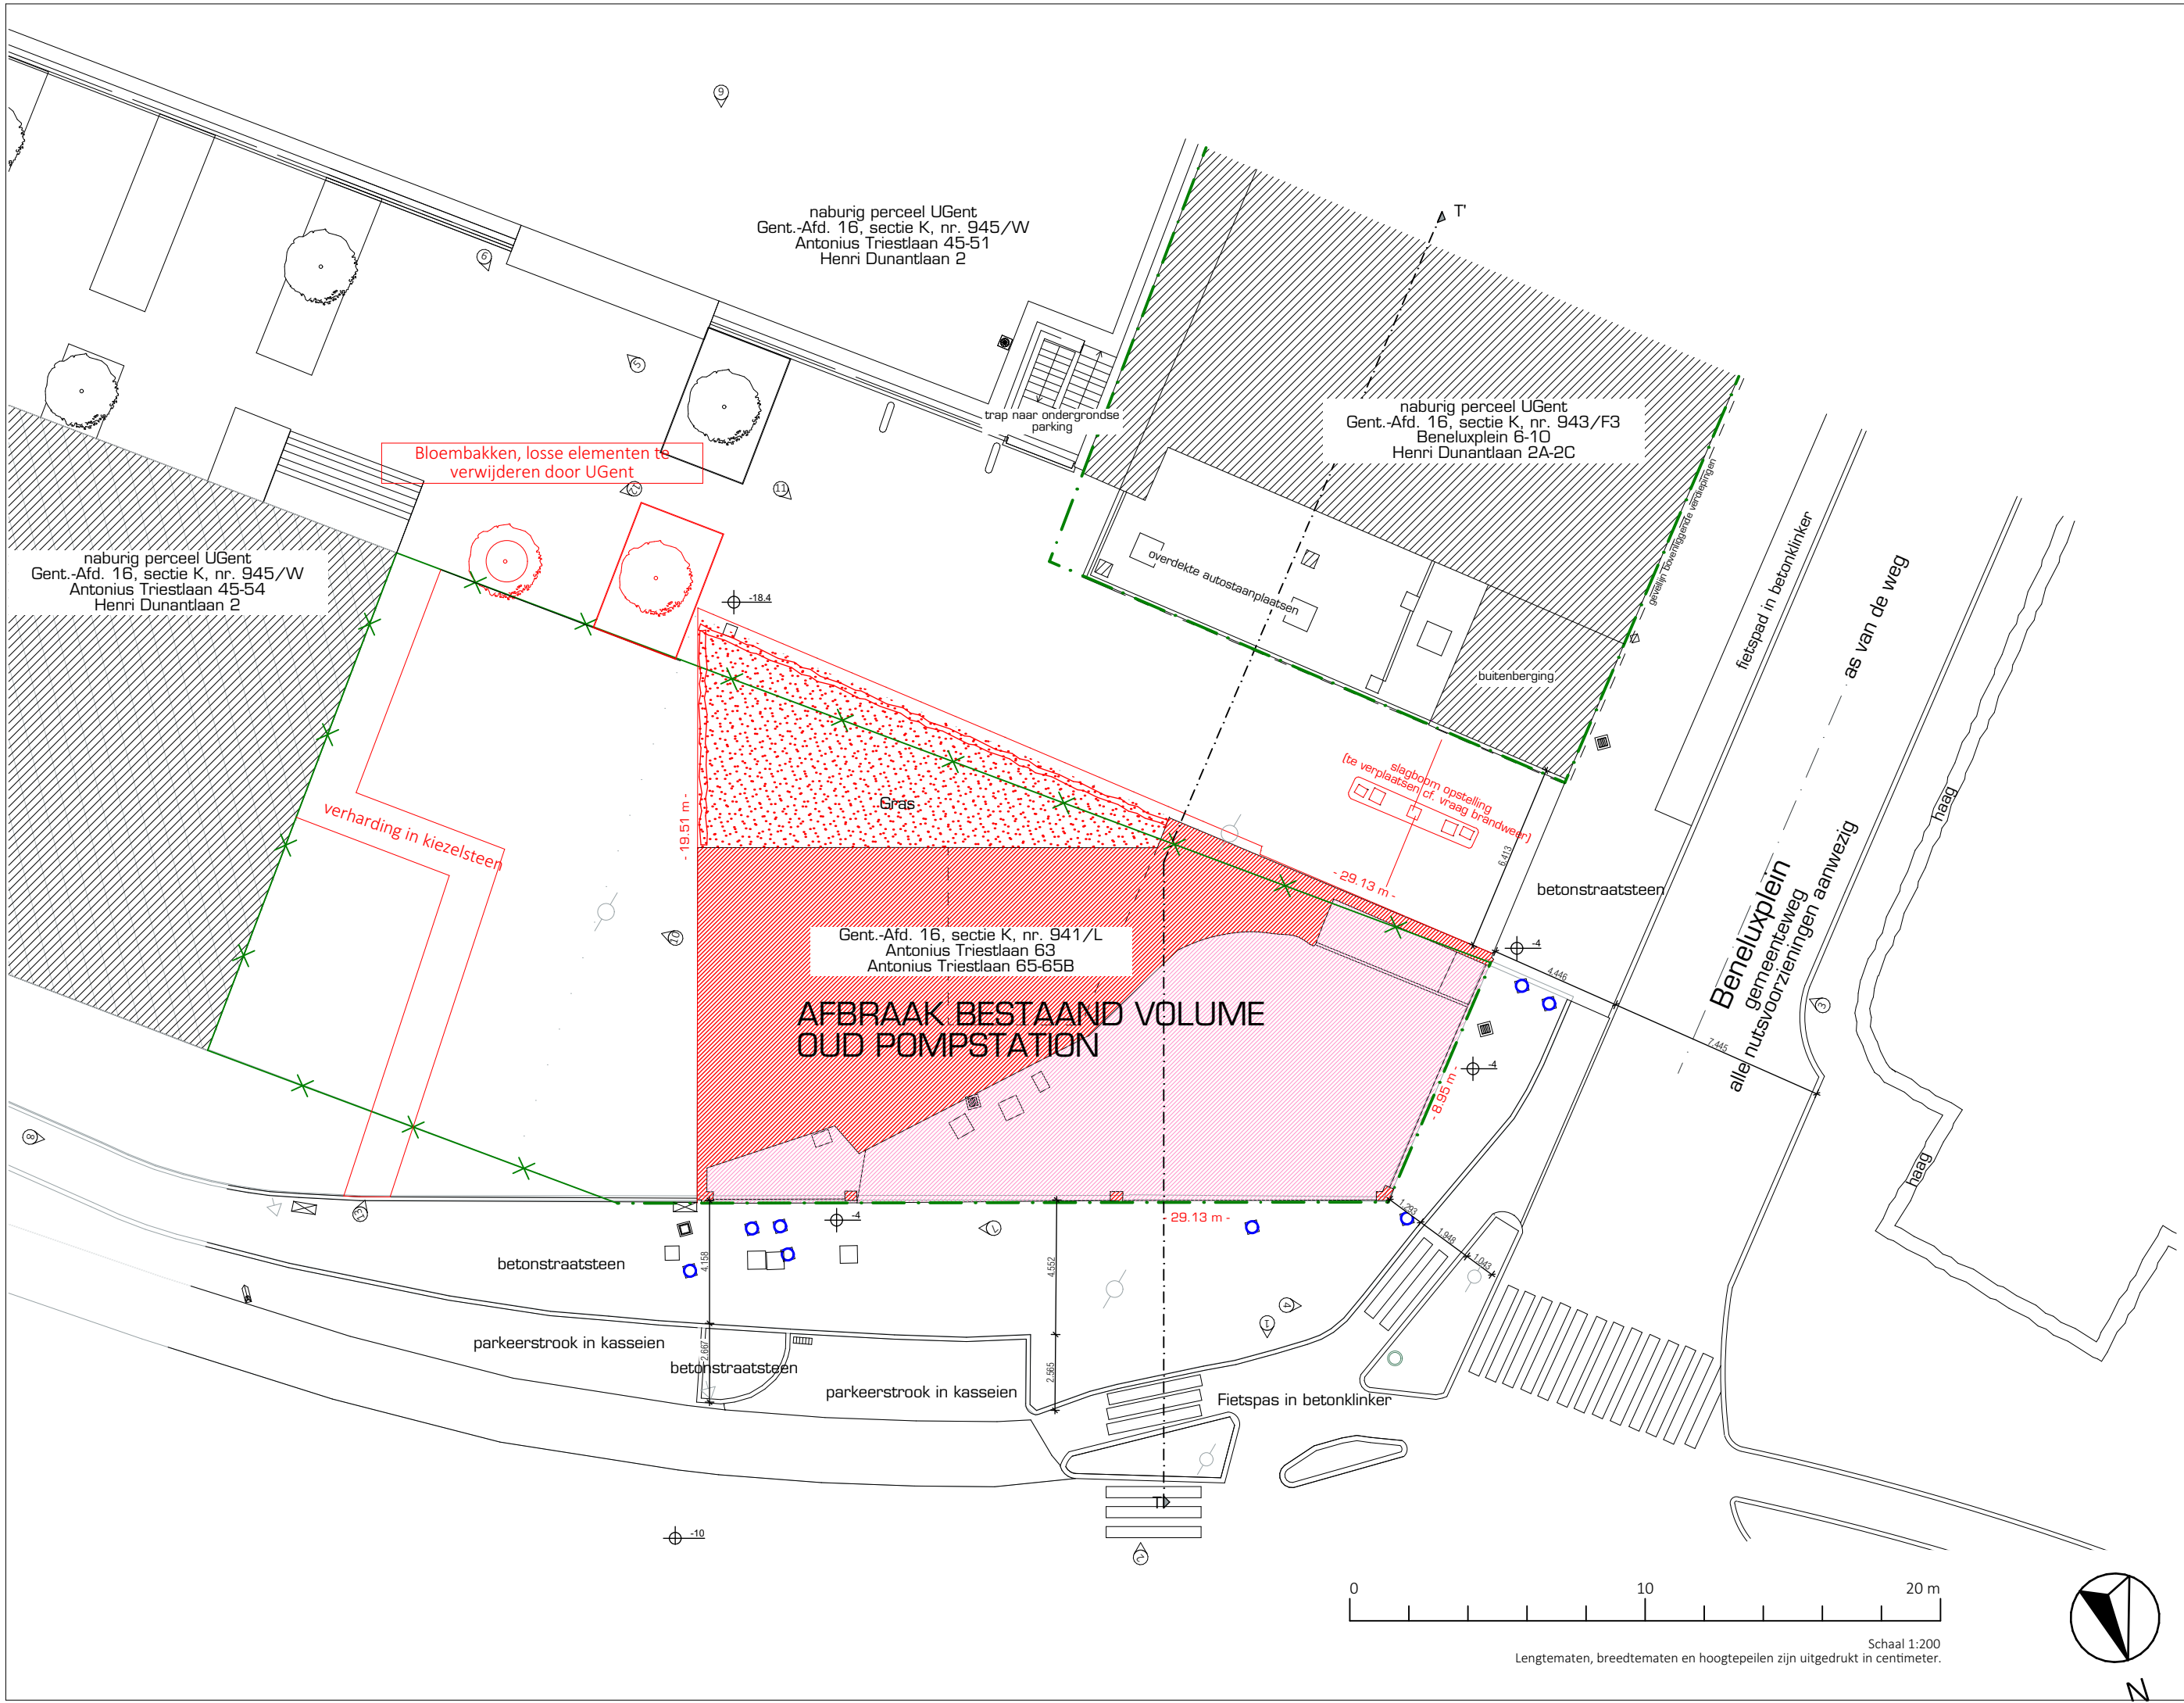

Candor SH Beneluxplein – Gent

Inplantingsplan BT

