


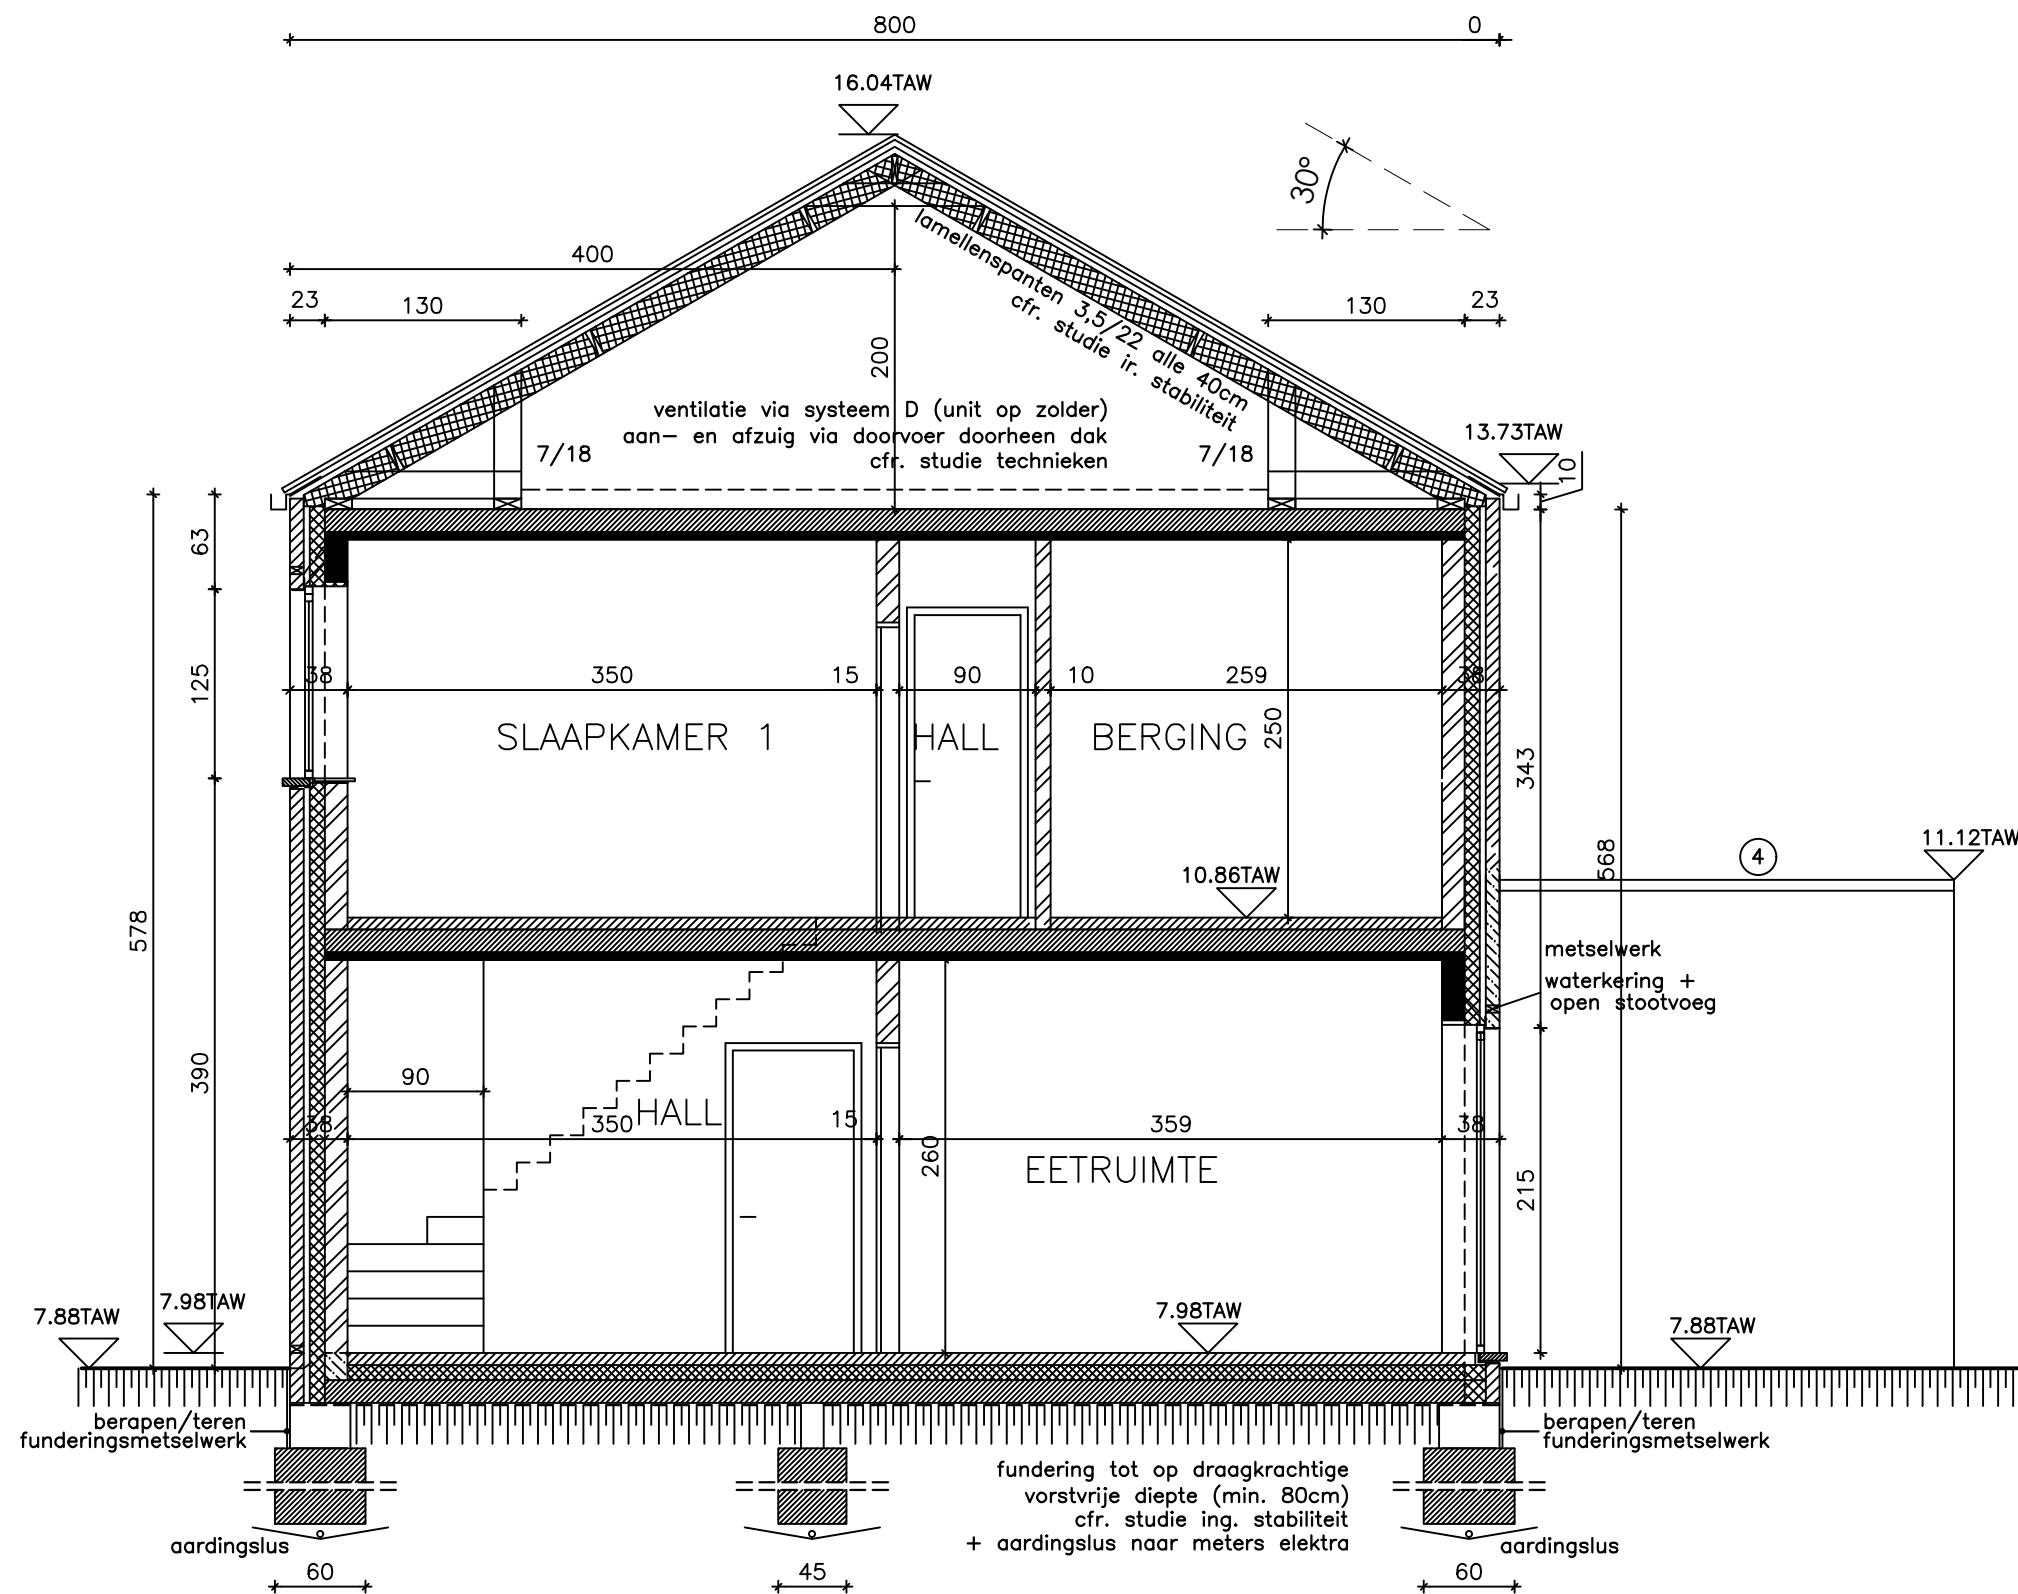

LOT 6 DOORSNEDE AA