


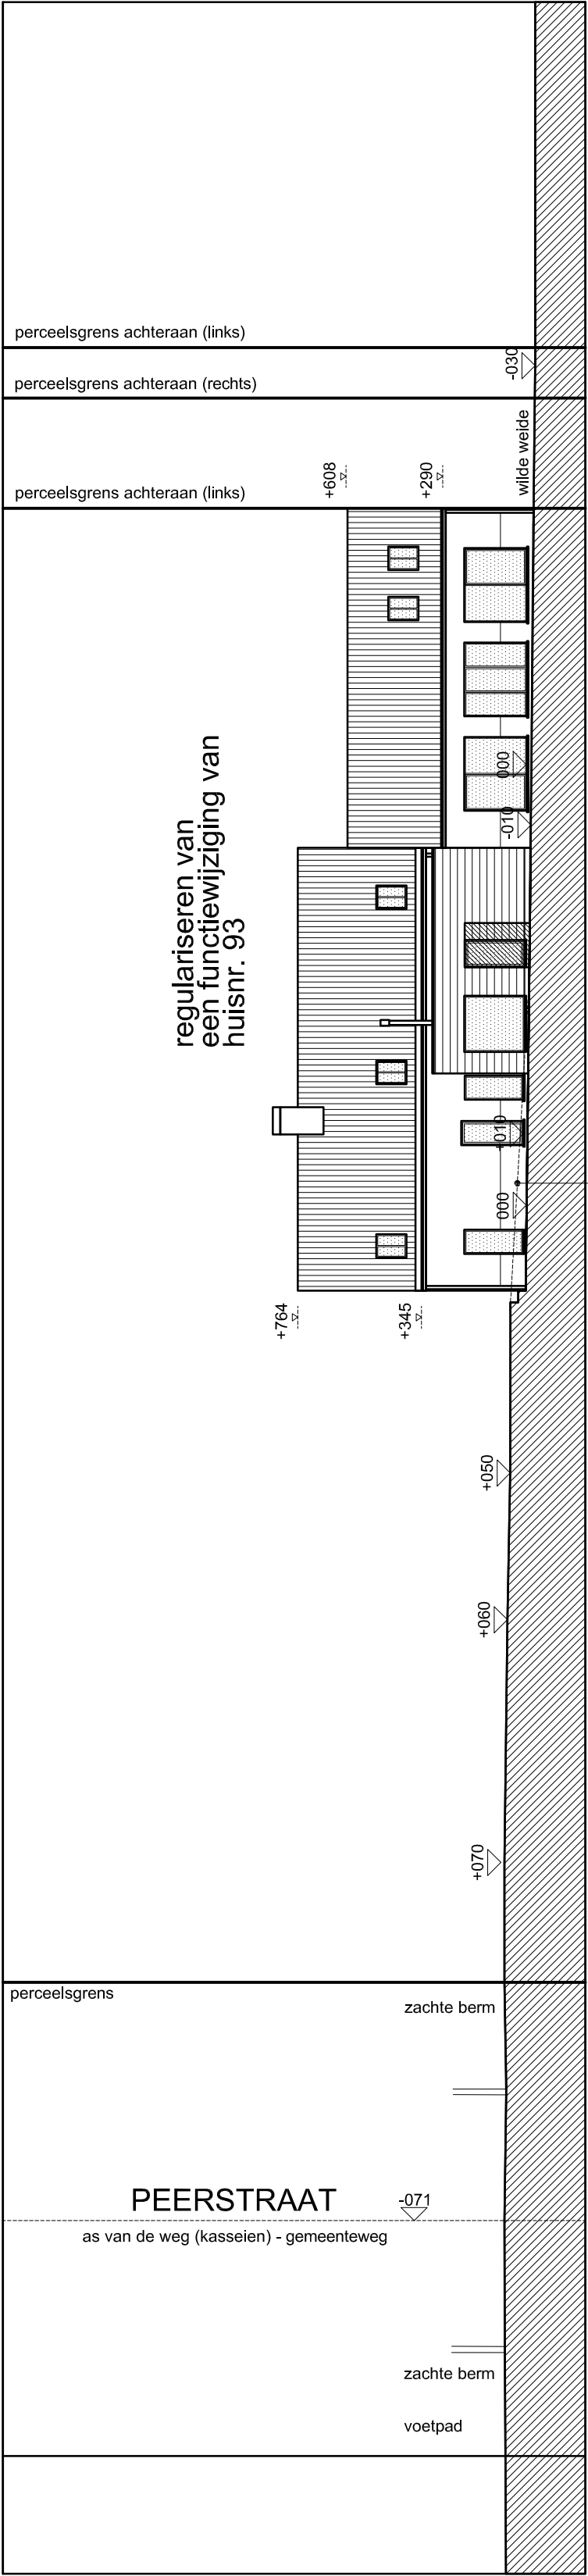

LANGSE PROFIELDOORSNEDE - BT