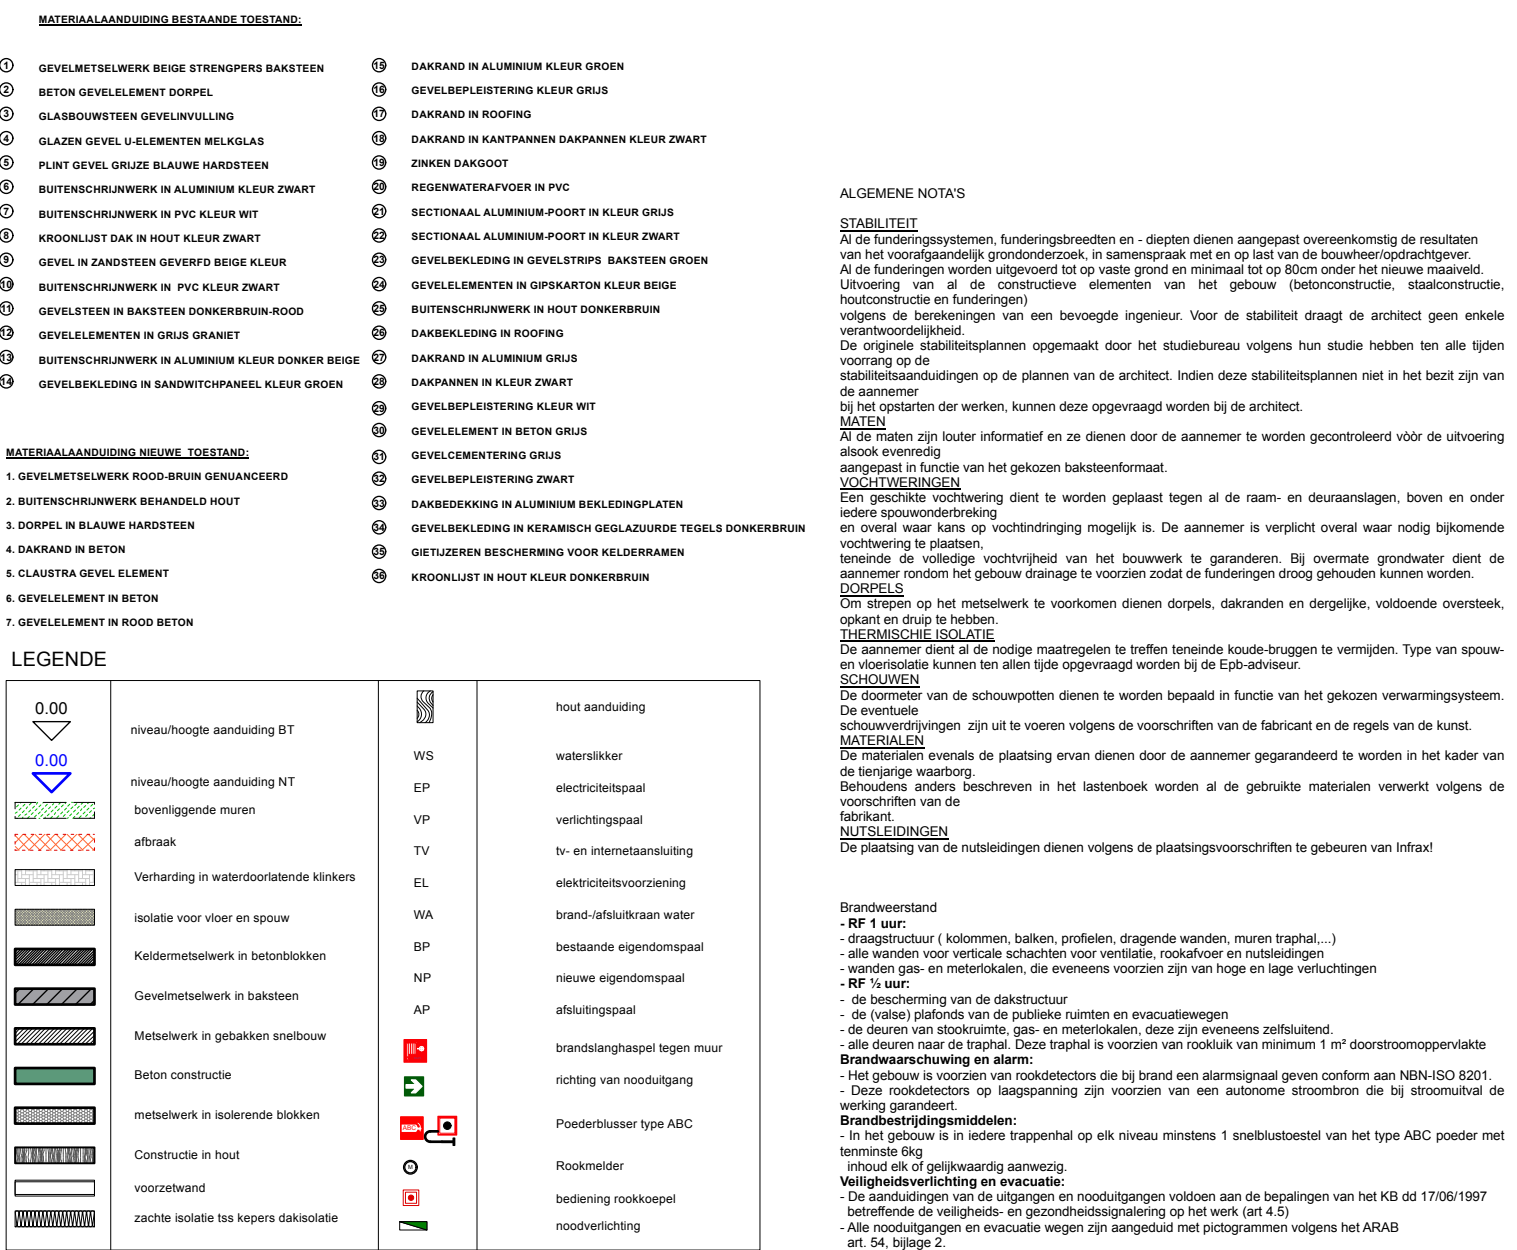


14 VAN 33