


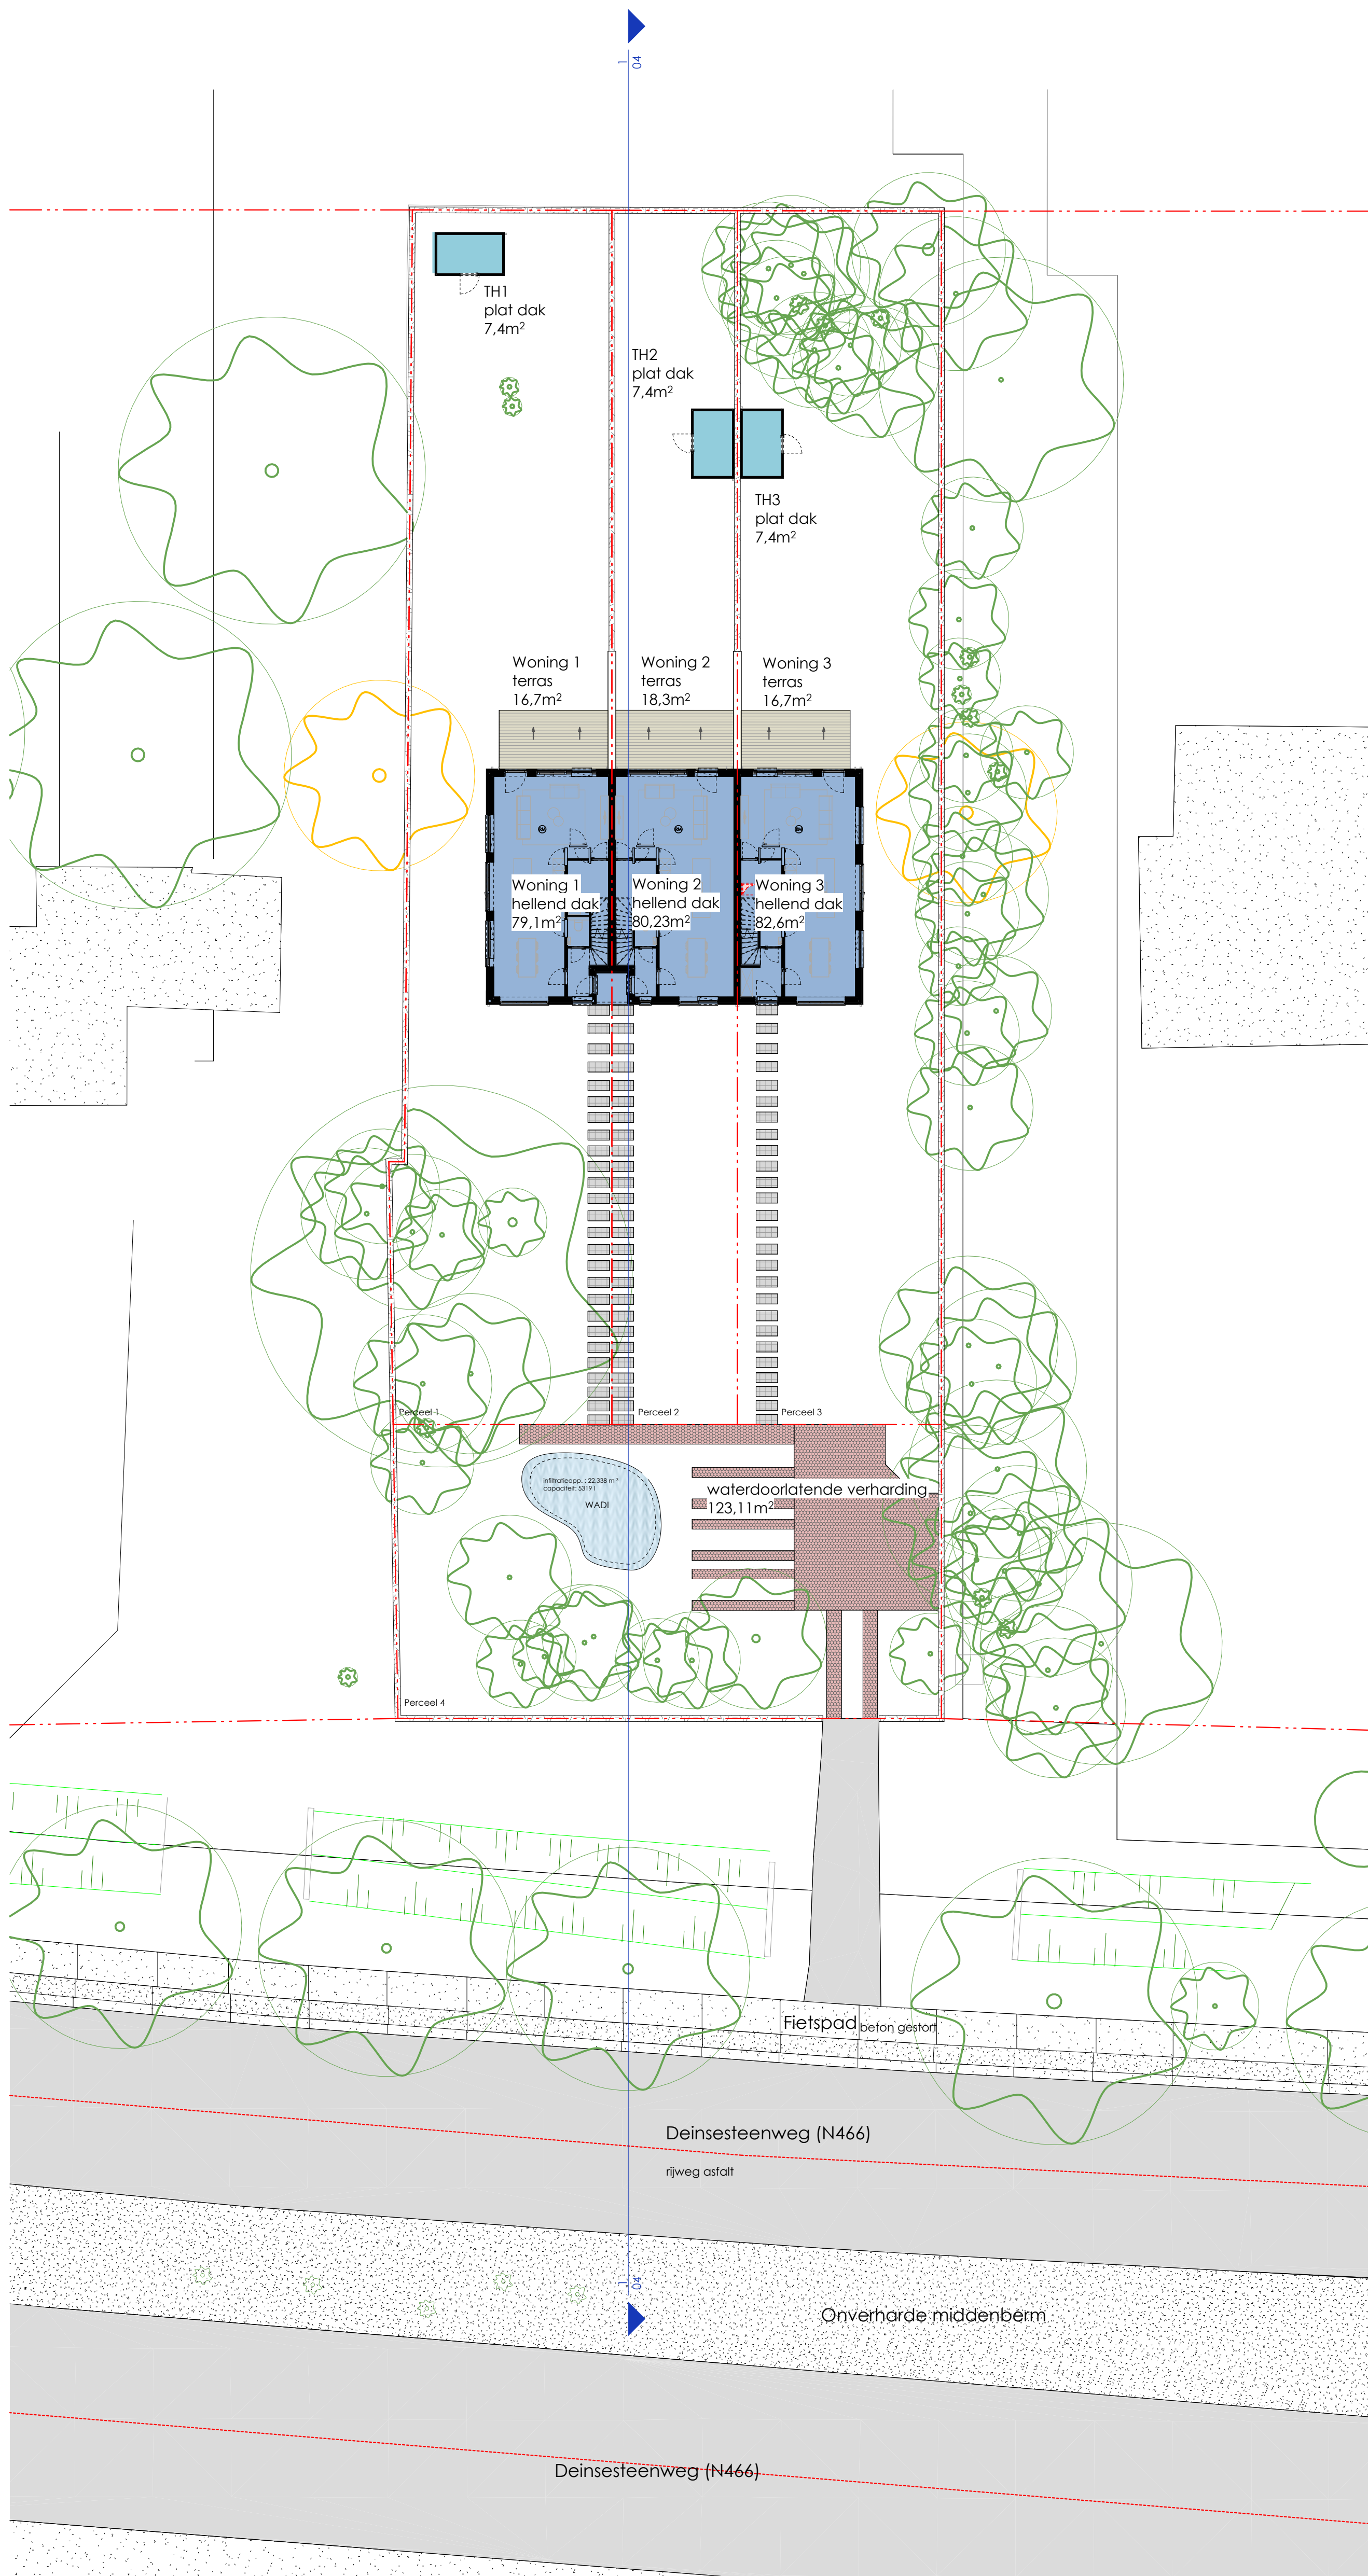

- HALF VERHARDING
AFWATEREND
EIGEN TERREIN
- TERRAS AFWATEREND EIGEN TERREIN
- PLAT DAK
- HELLEND DAK

LEGENDE HEMELWATER

2 0 2 4 6 8 10
SCHAAL 1:200 m

