


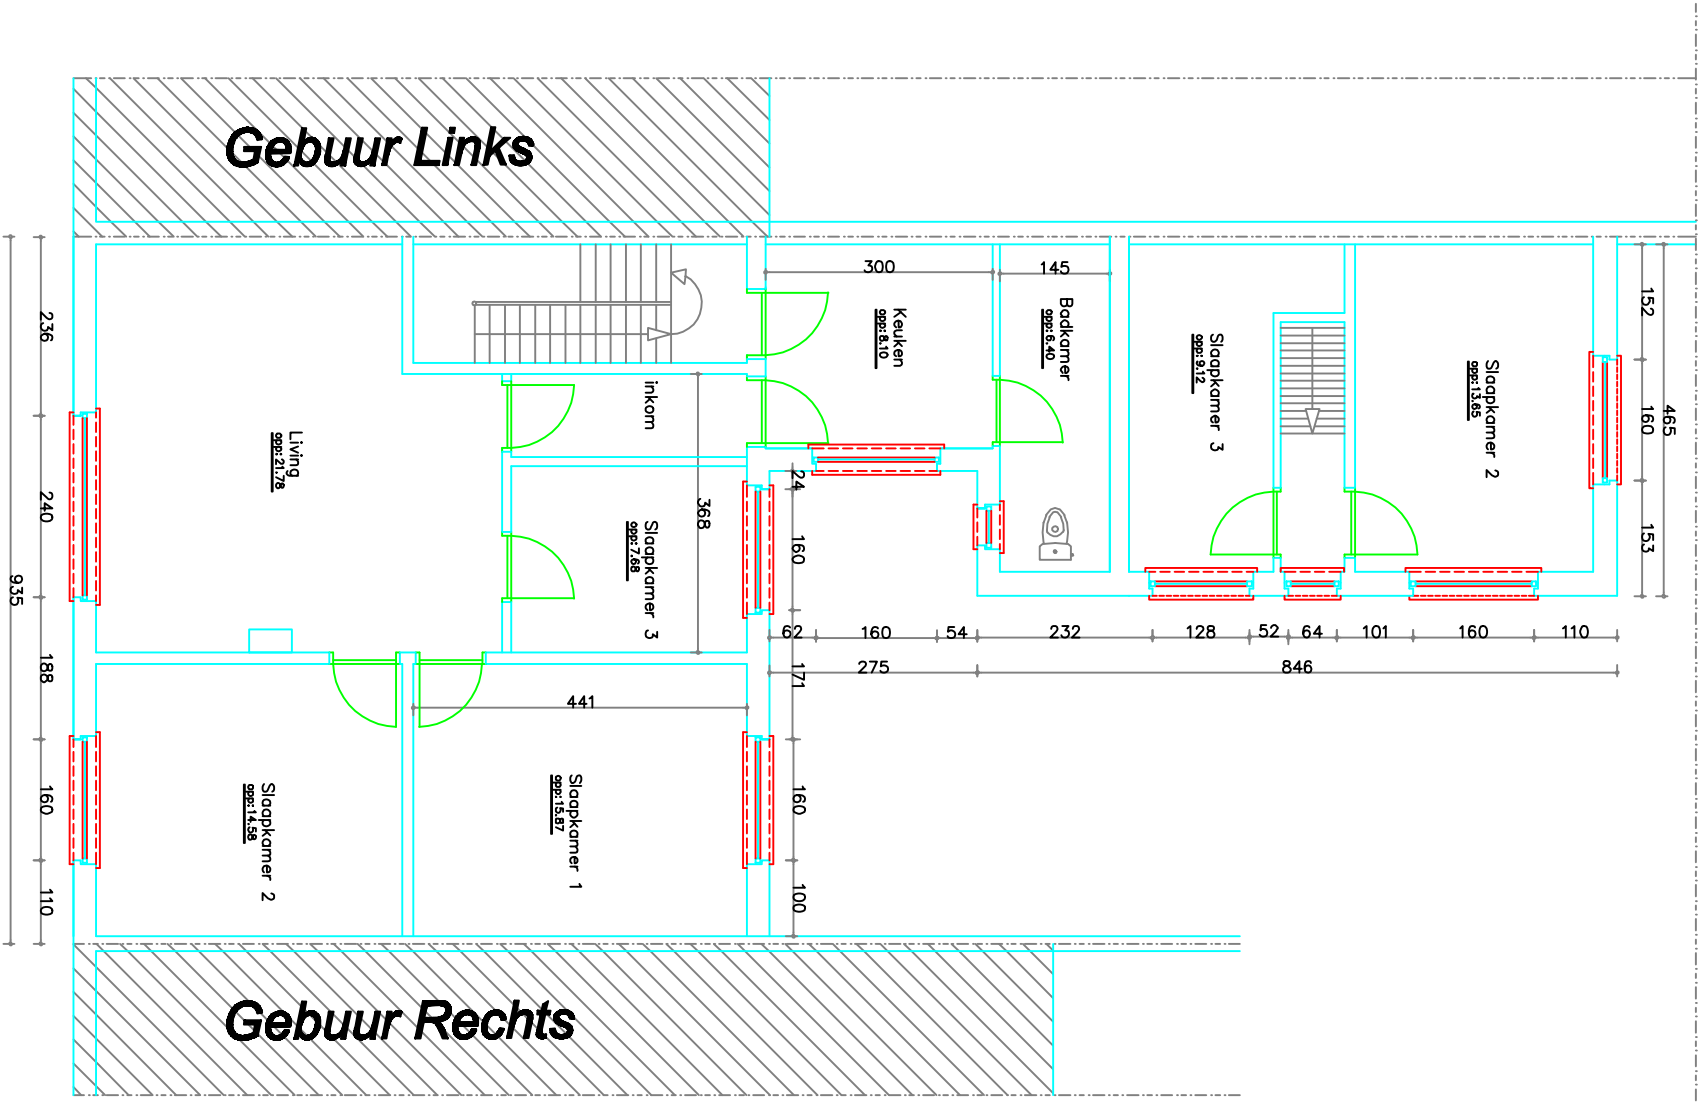

1 ste verdieping



Gebuur Links

Gebuur Rechts