


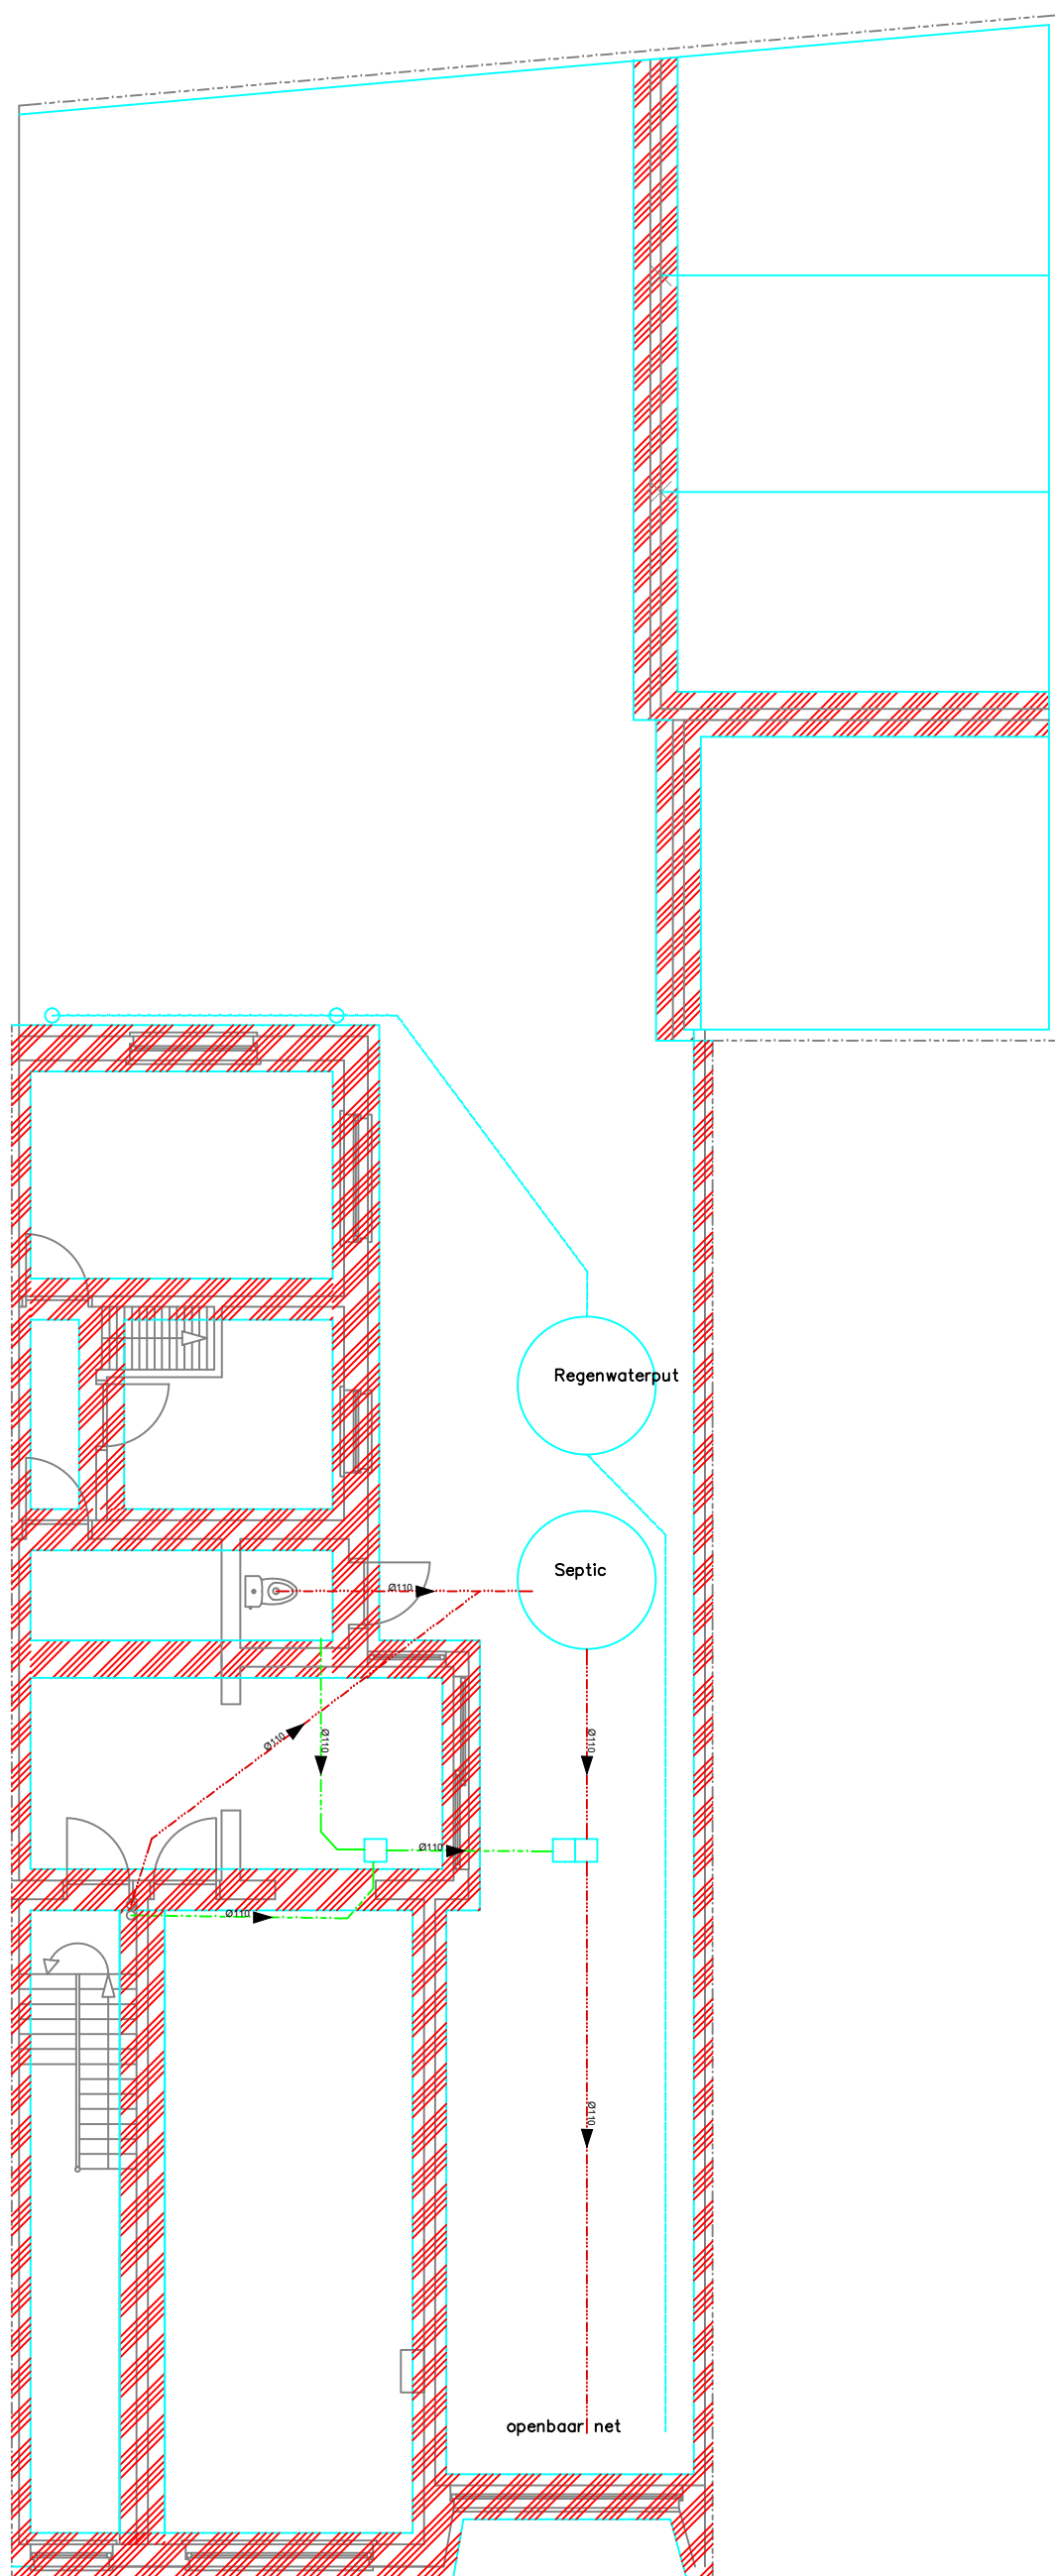

FUNDERINGS – en RIOLERINGSPLAN