


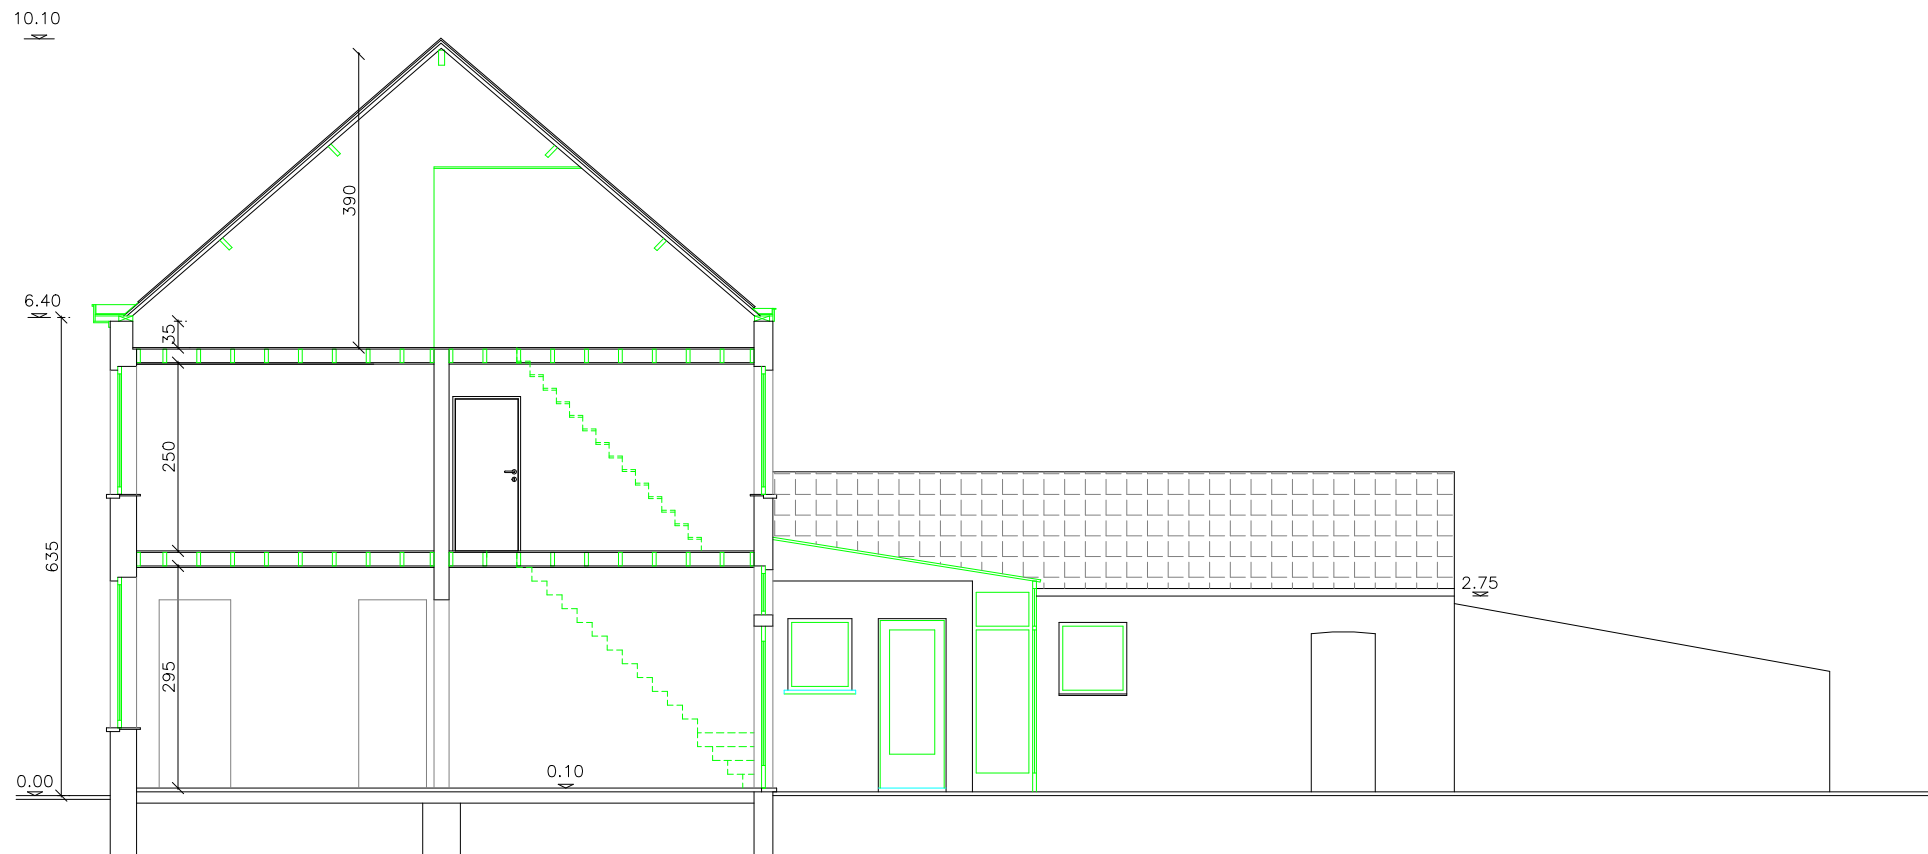

BA woning-S-B-2-doorsnede CD