


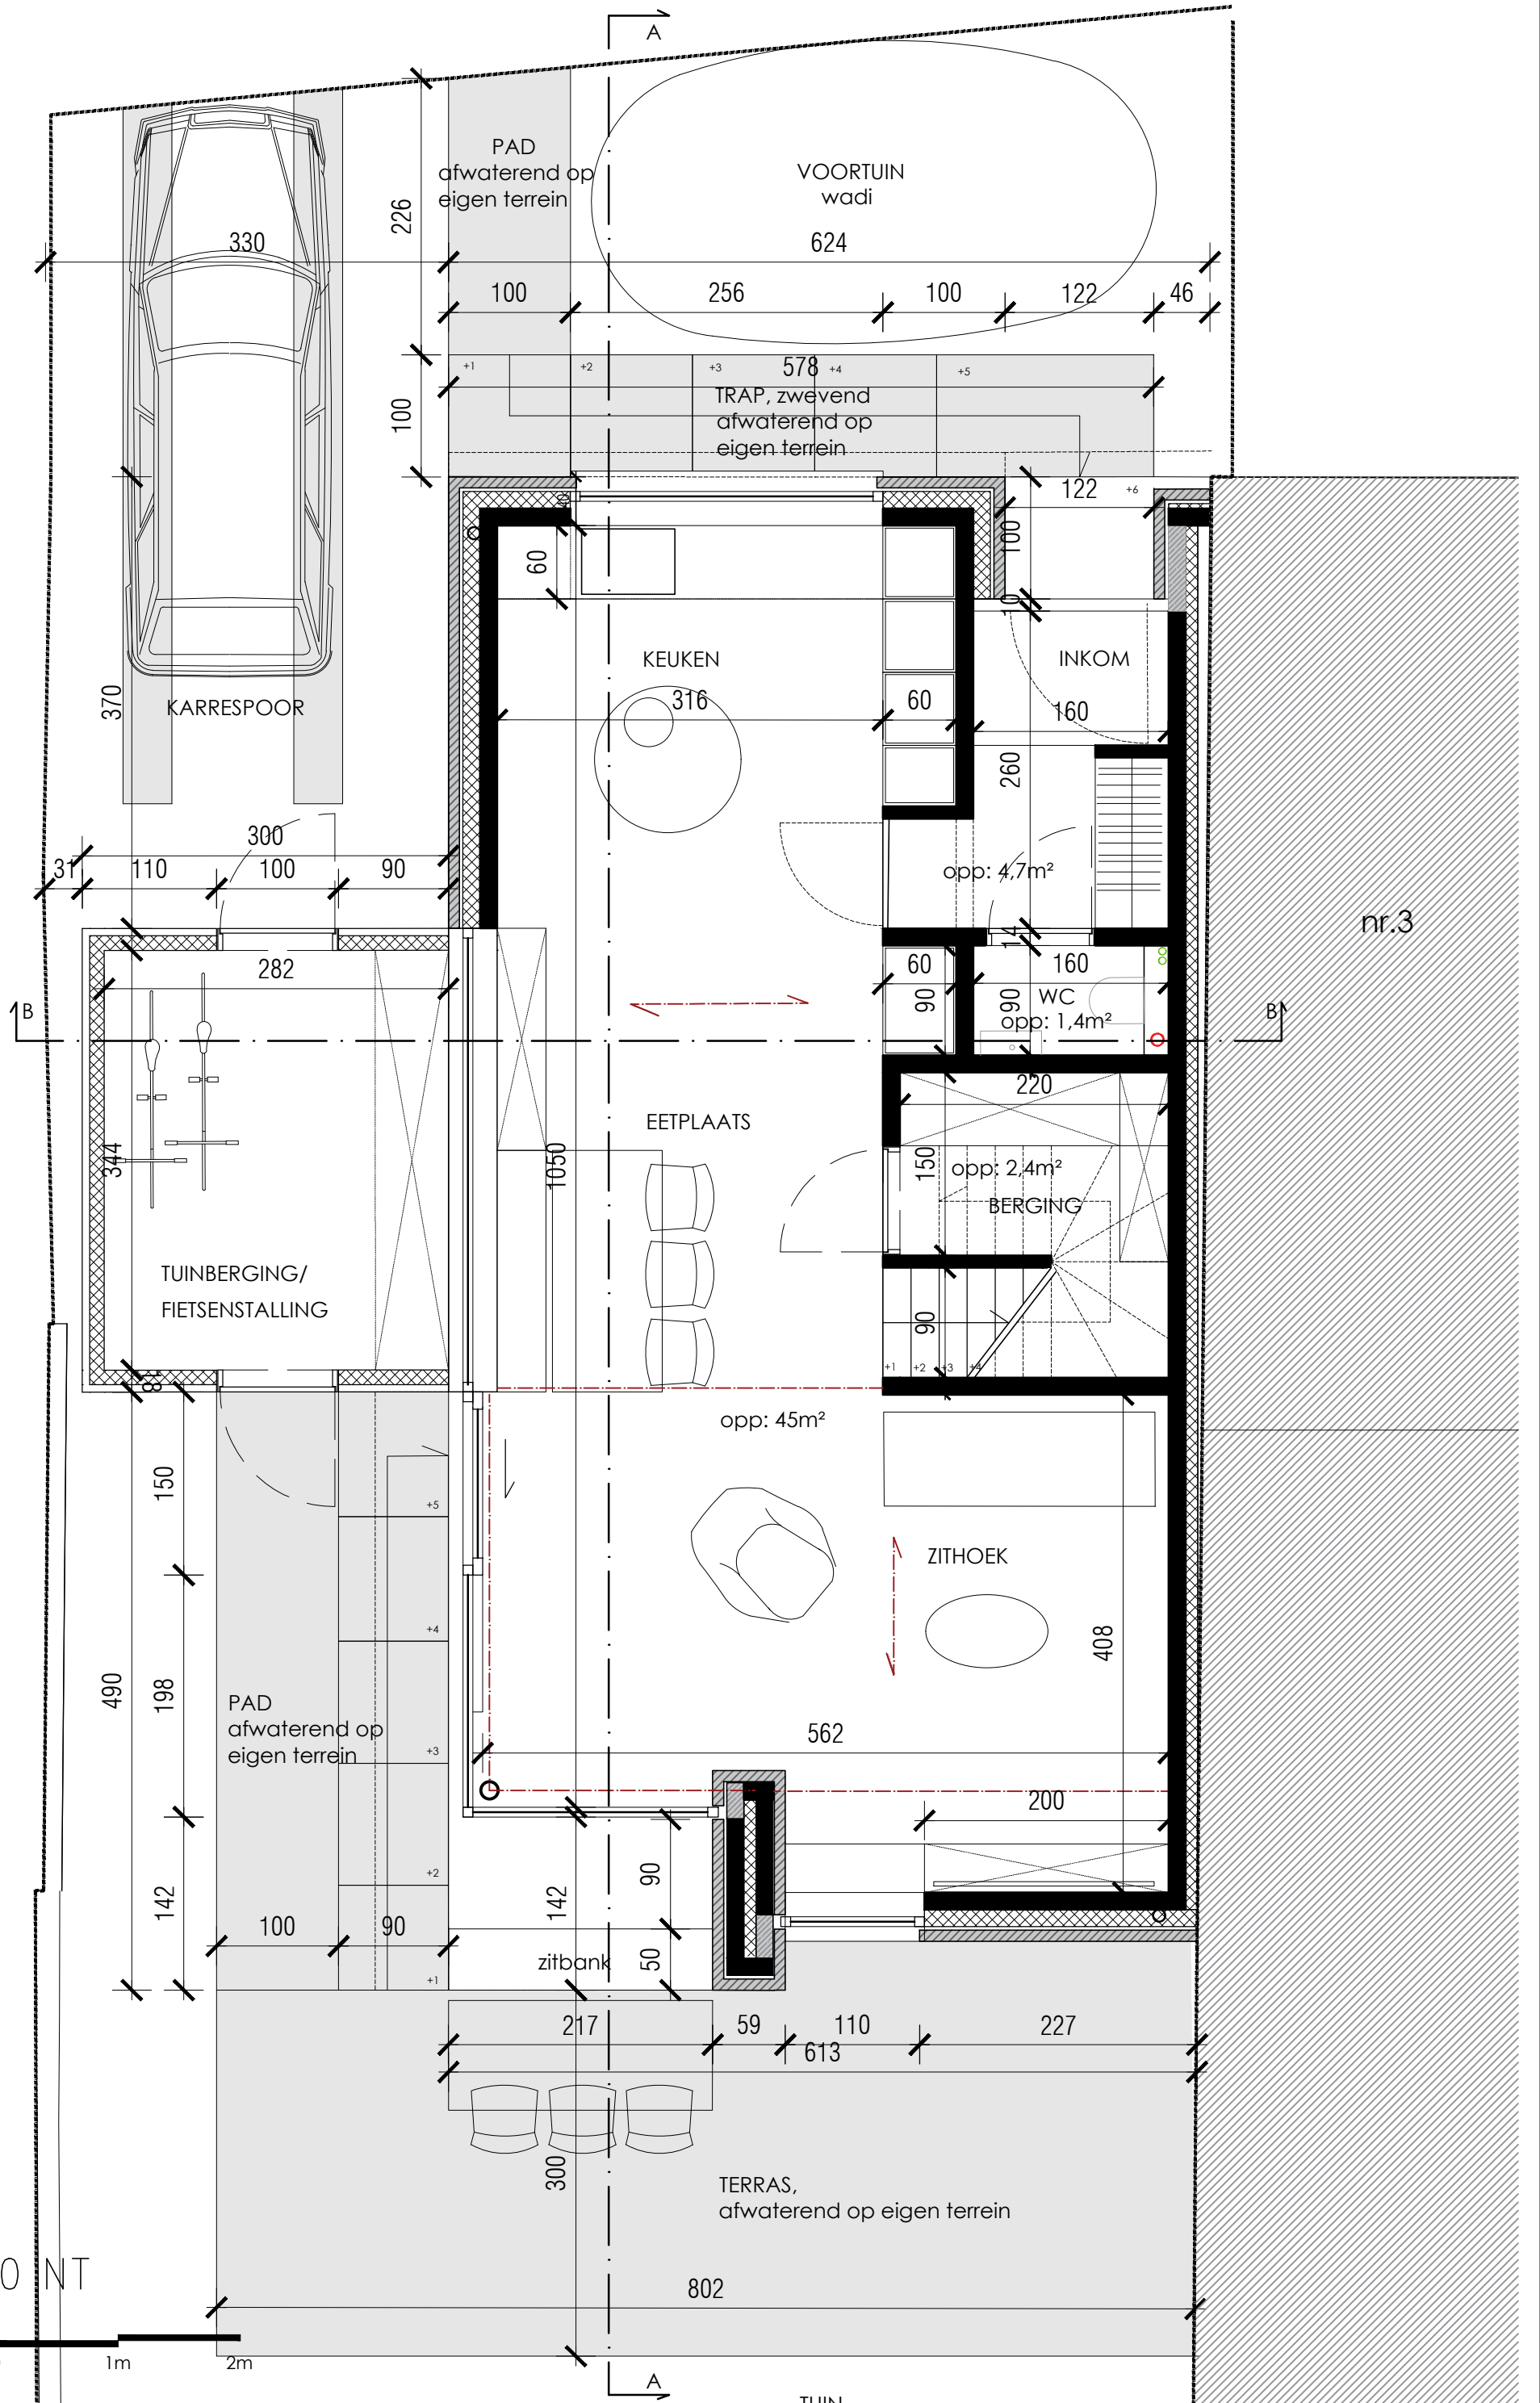

PLAN +0 NT

