




0 50 100 200 300 400 500

 


SCHAAL: 1/100

BOUWAANVRAAG\_NT

PLAN\_Verdieping 1

GROE

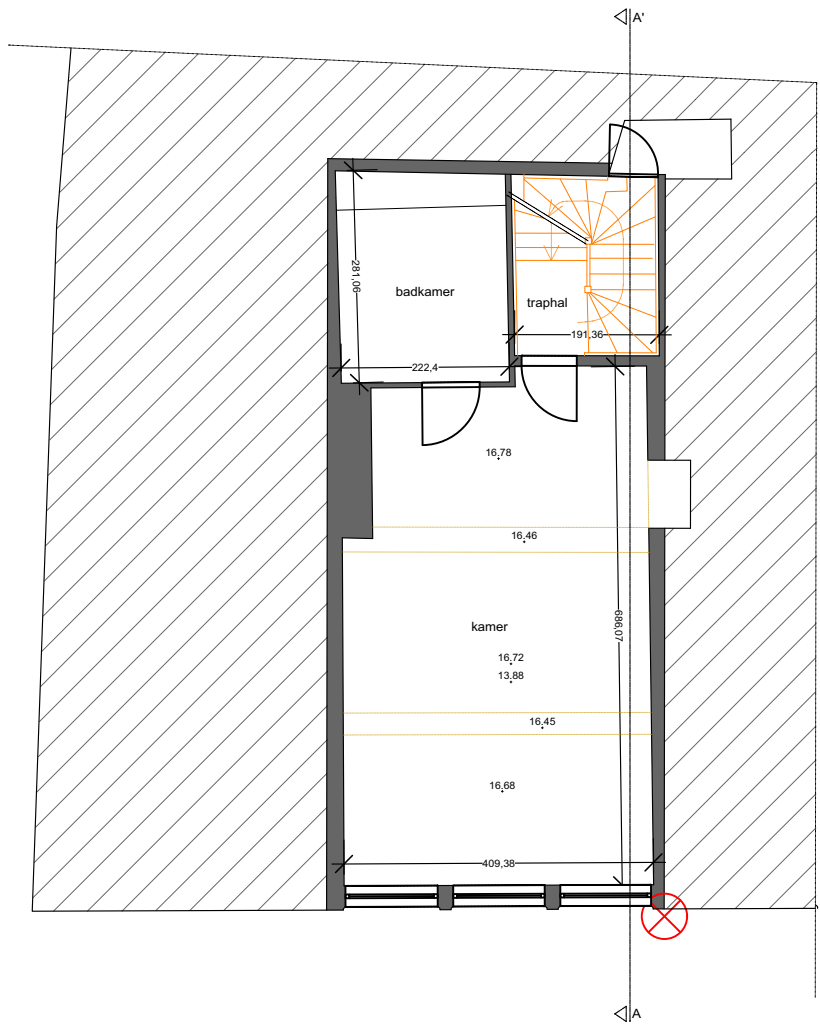

BT = VT = NT