




0 50 100 200 300 400 500

 


SCHAAL: 1/100

BOUWAANVRAAG_VT

PLAN_Kelder

GROE

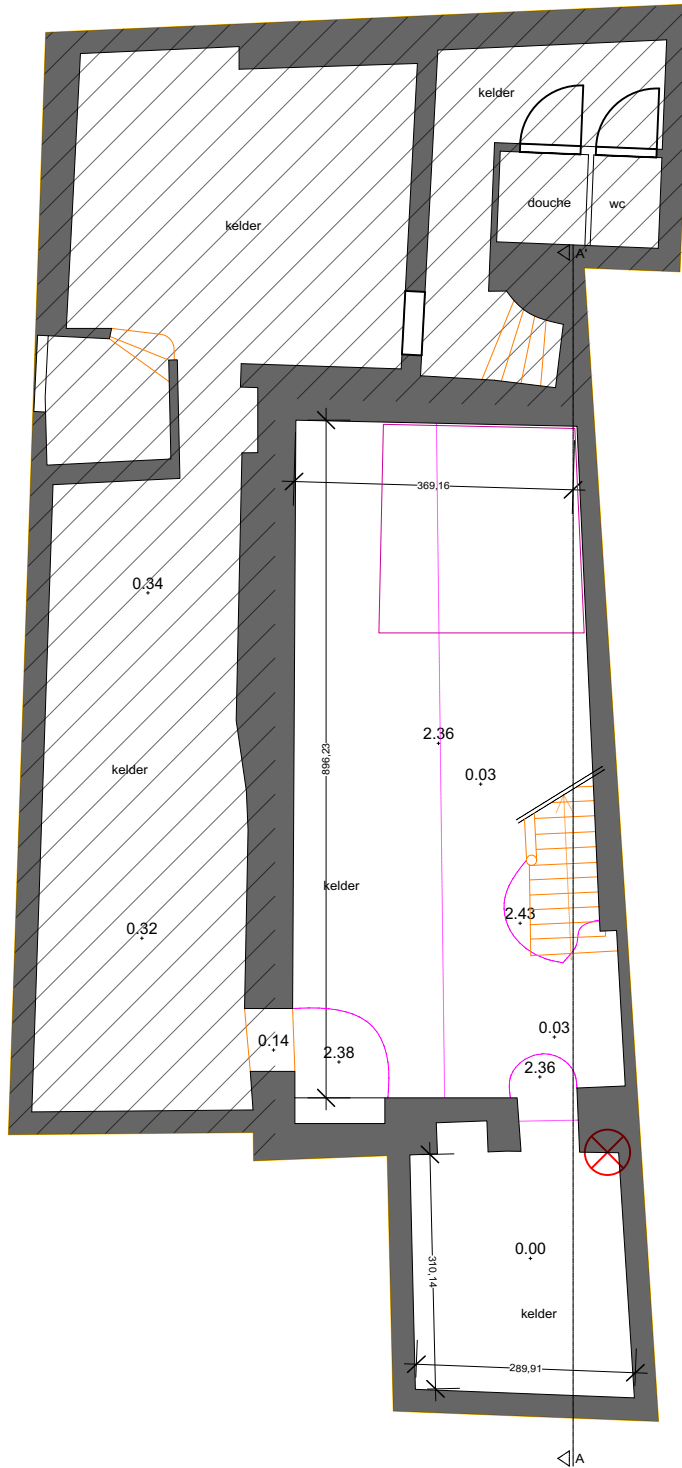

BT = VT = NT