



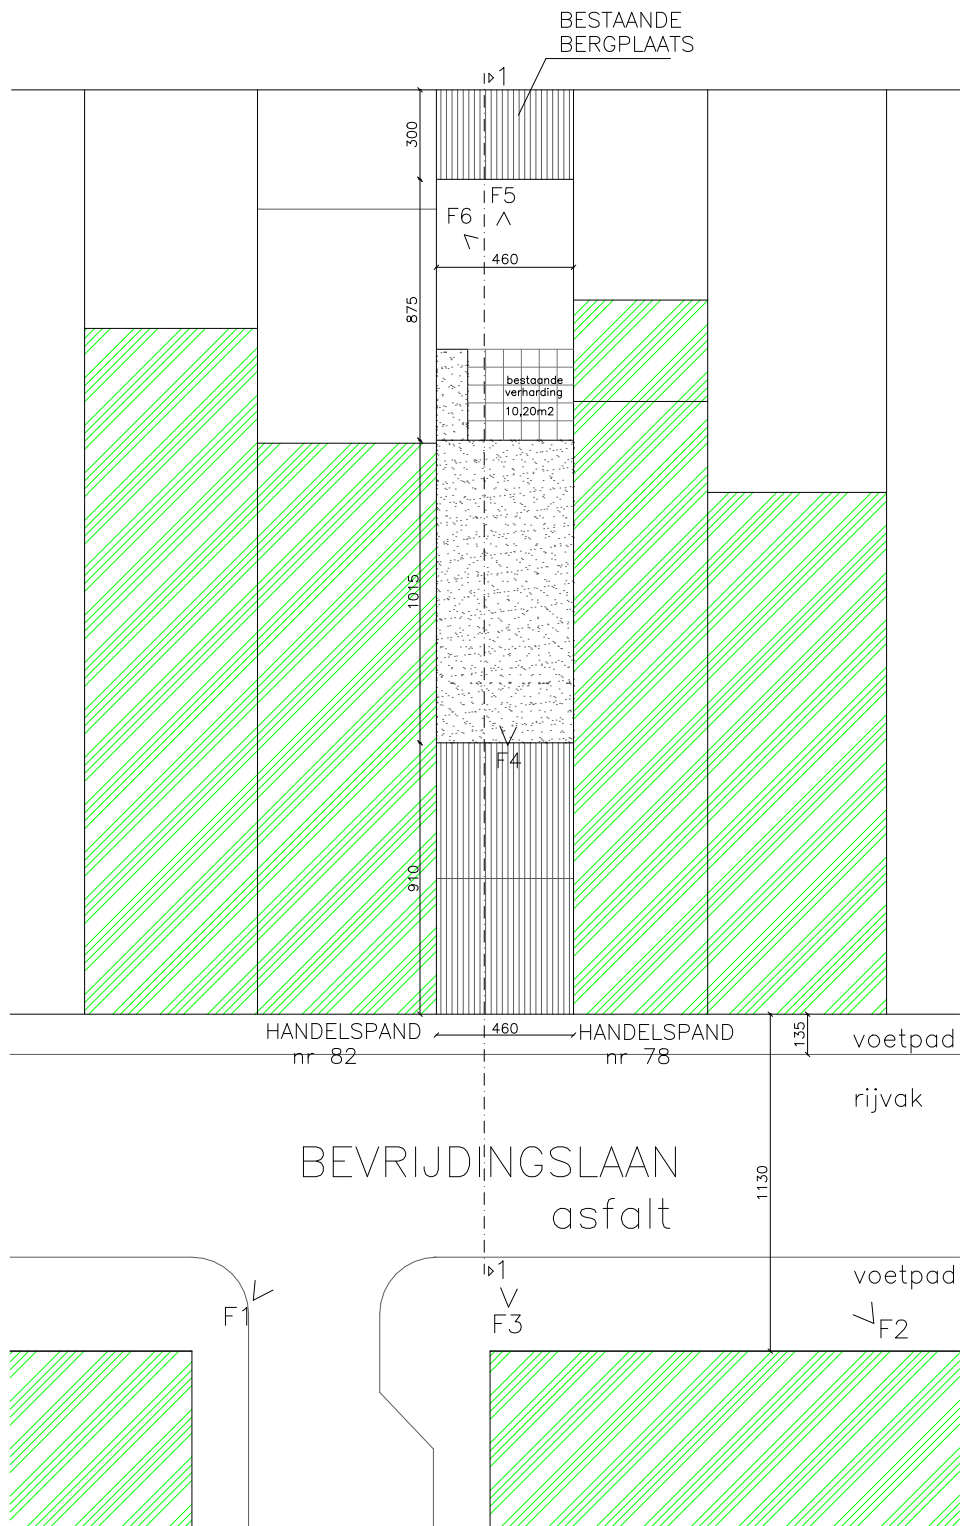

BA woning-I-B-1-inplantingsplan

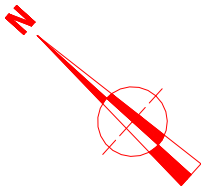