
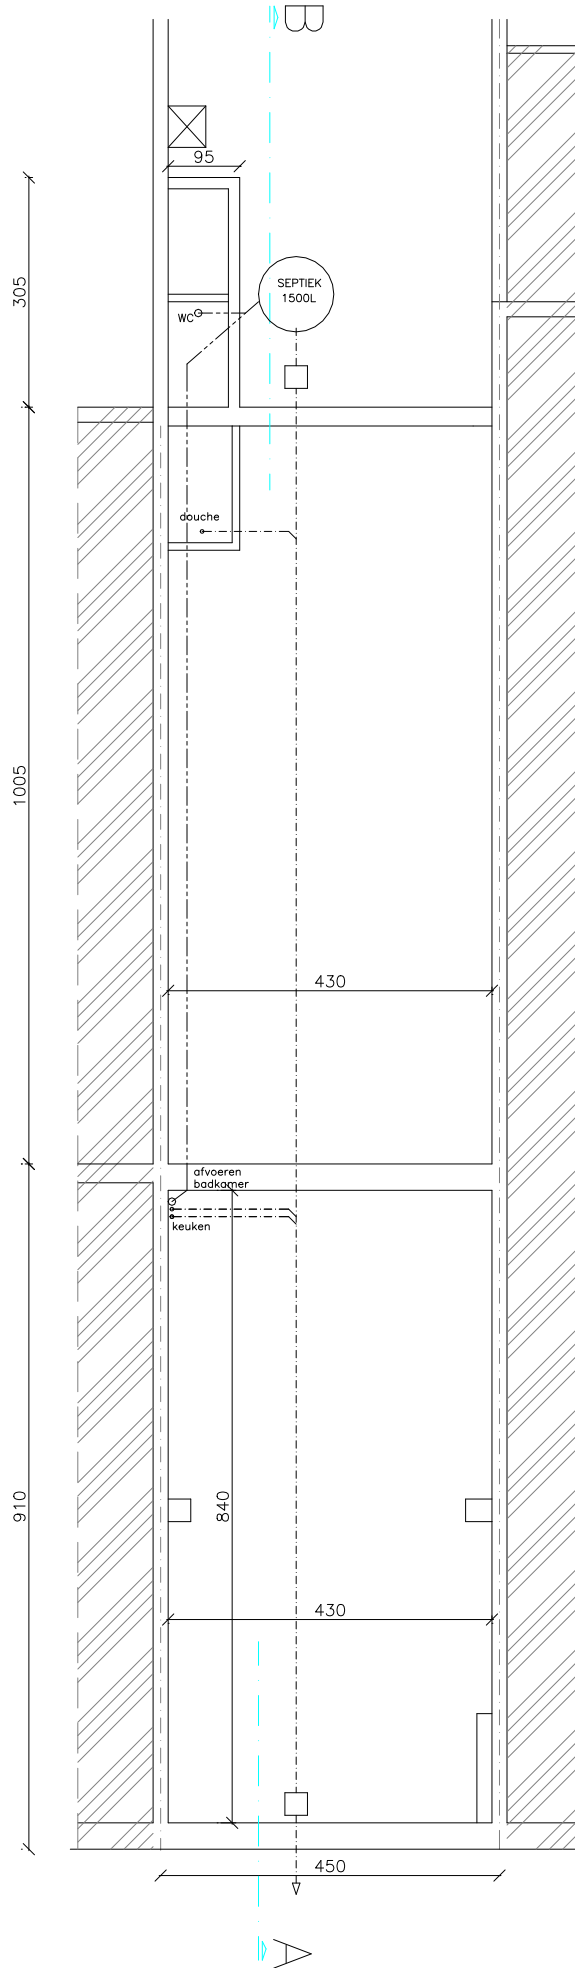


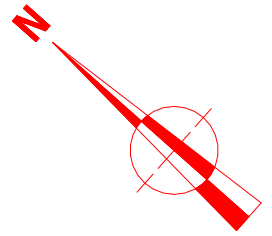

BA woning-P-B-4-fundering-riolering