


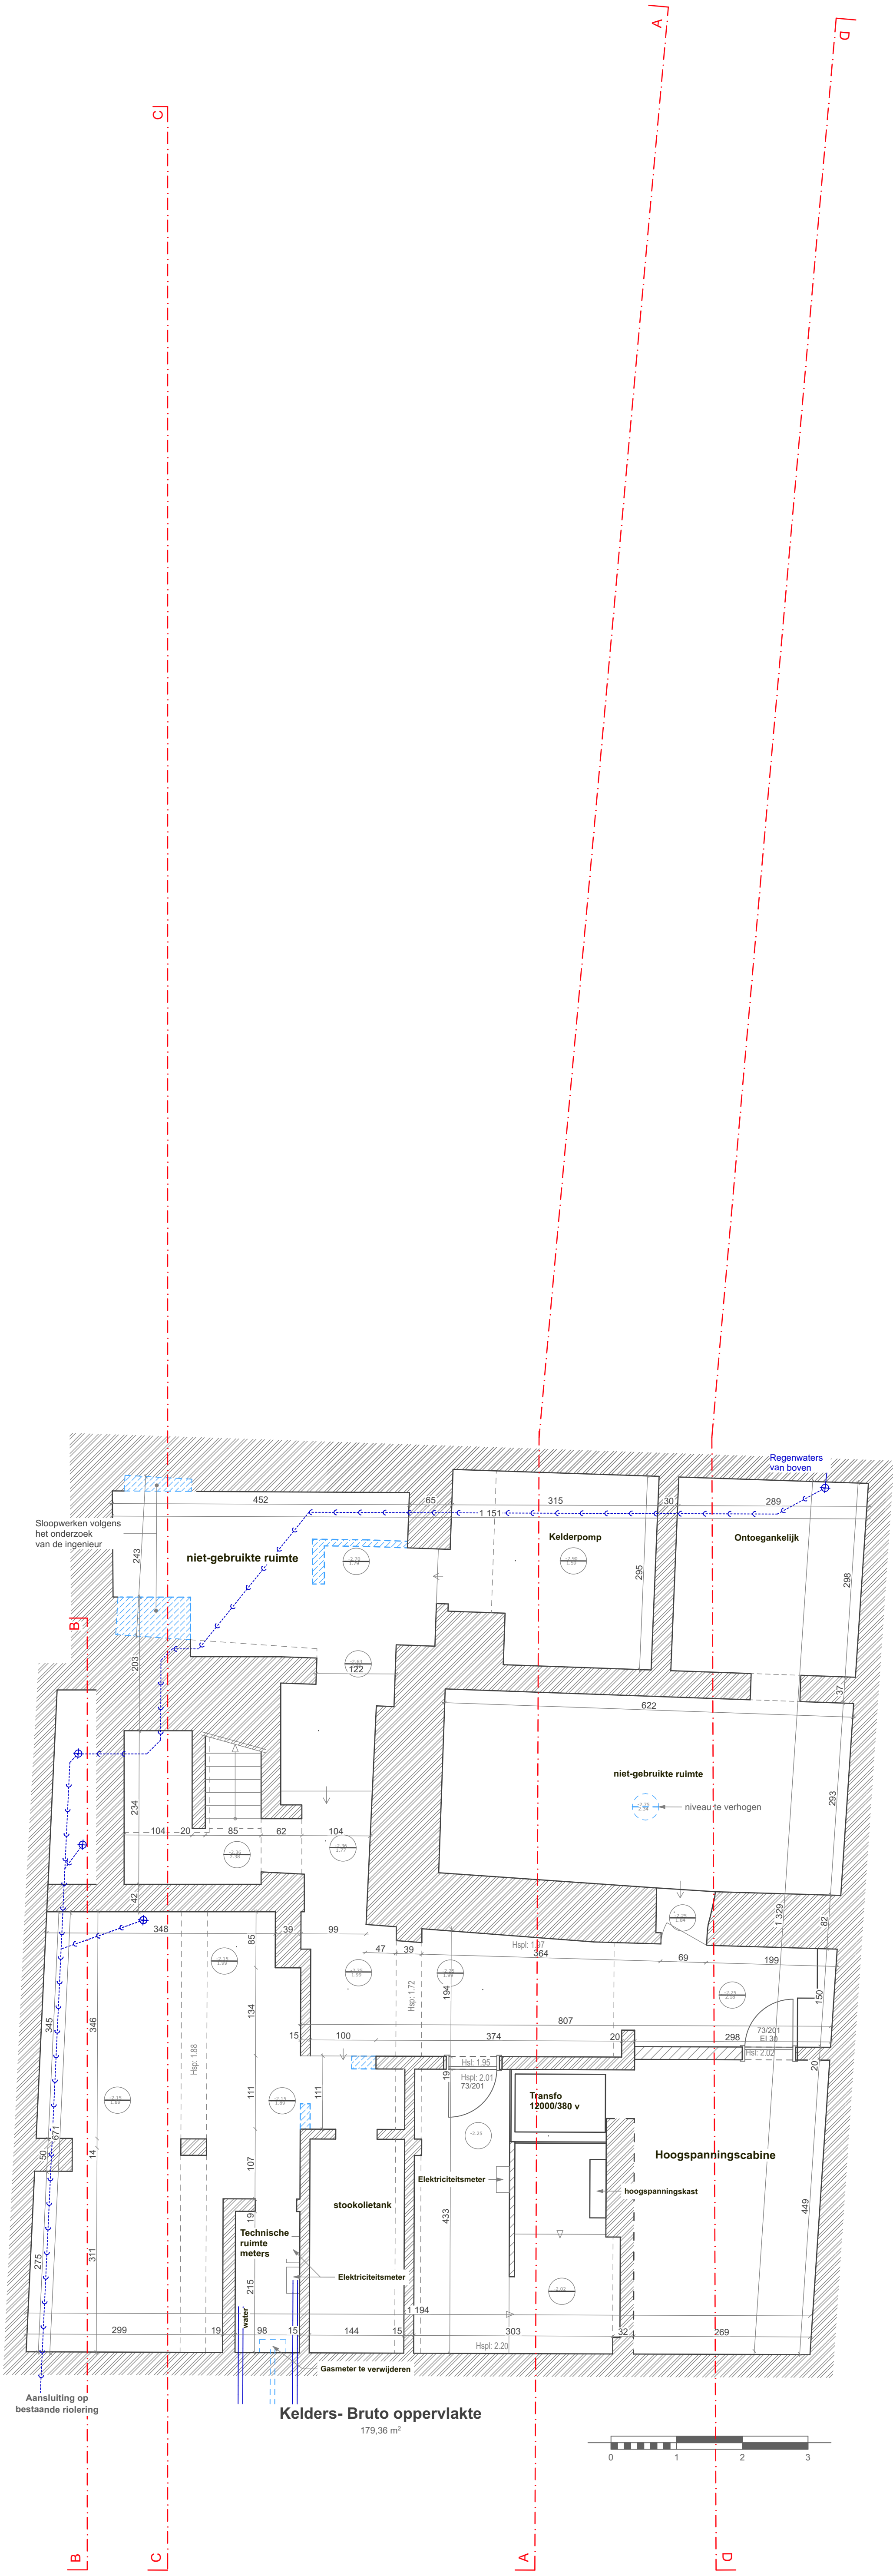

LEGENDA


Riolering

Gemengd afvoerstelsel

LEGENDA

Slopen

Bestaande

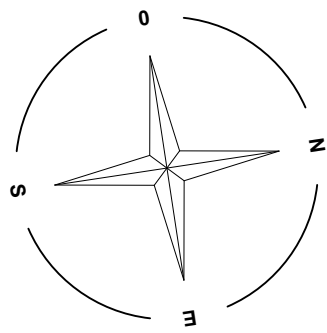

Ontwikkeling van 7 appartementen			Site: Veldstraat,94 9000 Gent Bouwheer: Société de Gérance Immobilière Gantoise- Avenue Hamoir,25 - Uccle 1180
B.du PRE WERSON	NJDA architecture	Rue de Verviers,31 - 4020 LIEGE Tél. 0032(0)4 253.22.53 Fax 0032(4) 253.32.38 njda.architecture@skynet.be	Echelle : 1:50 Date : 08.11.2024 PLAN : 2667-PU-1.1
Bestaande situatie Kelders			