


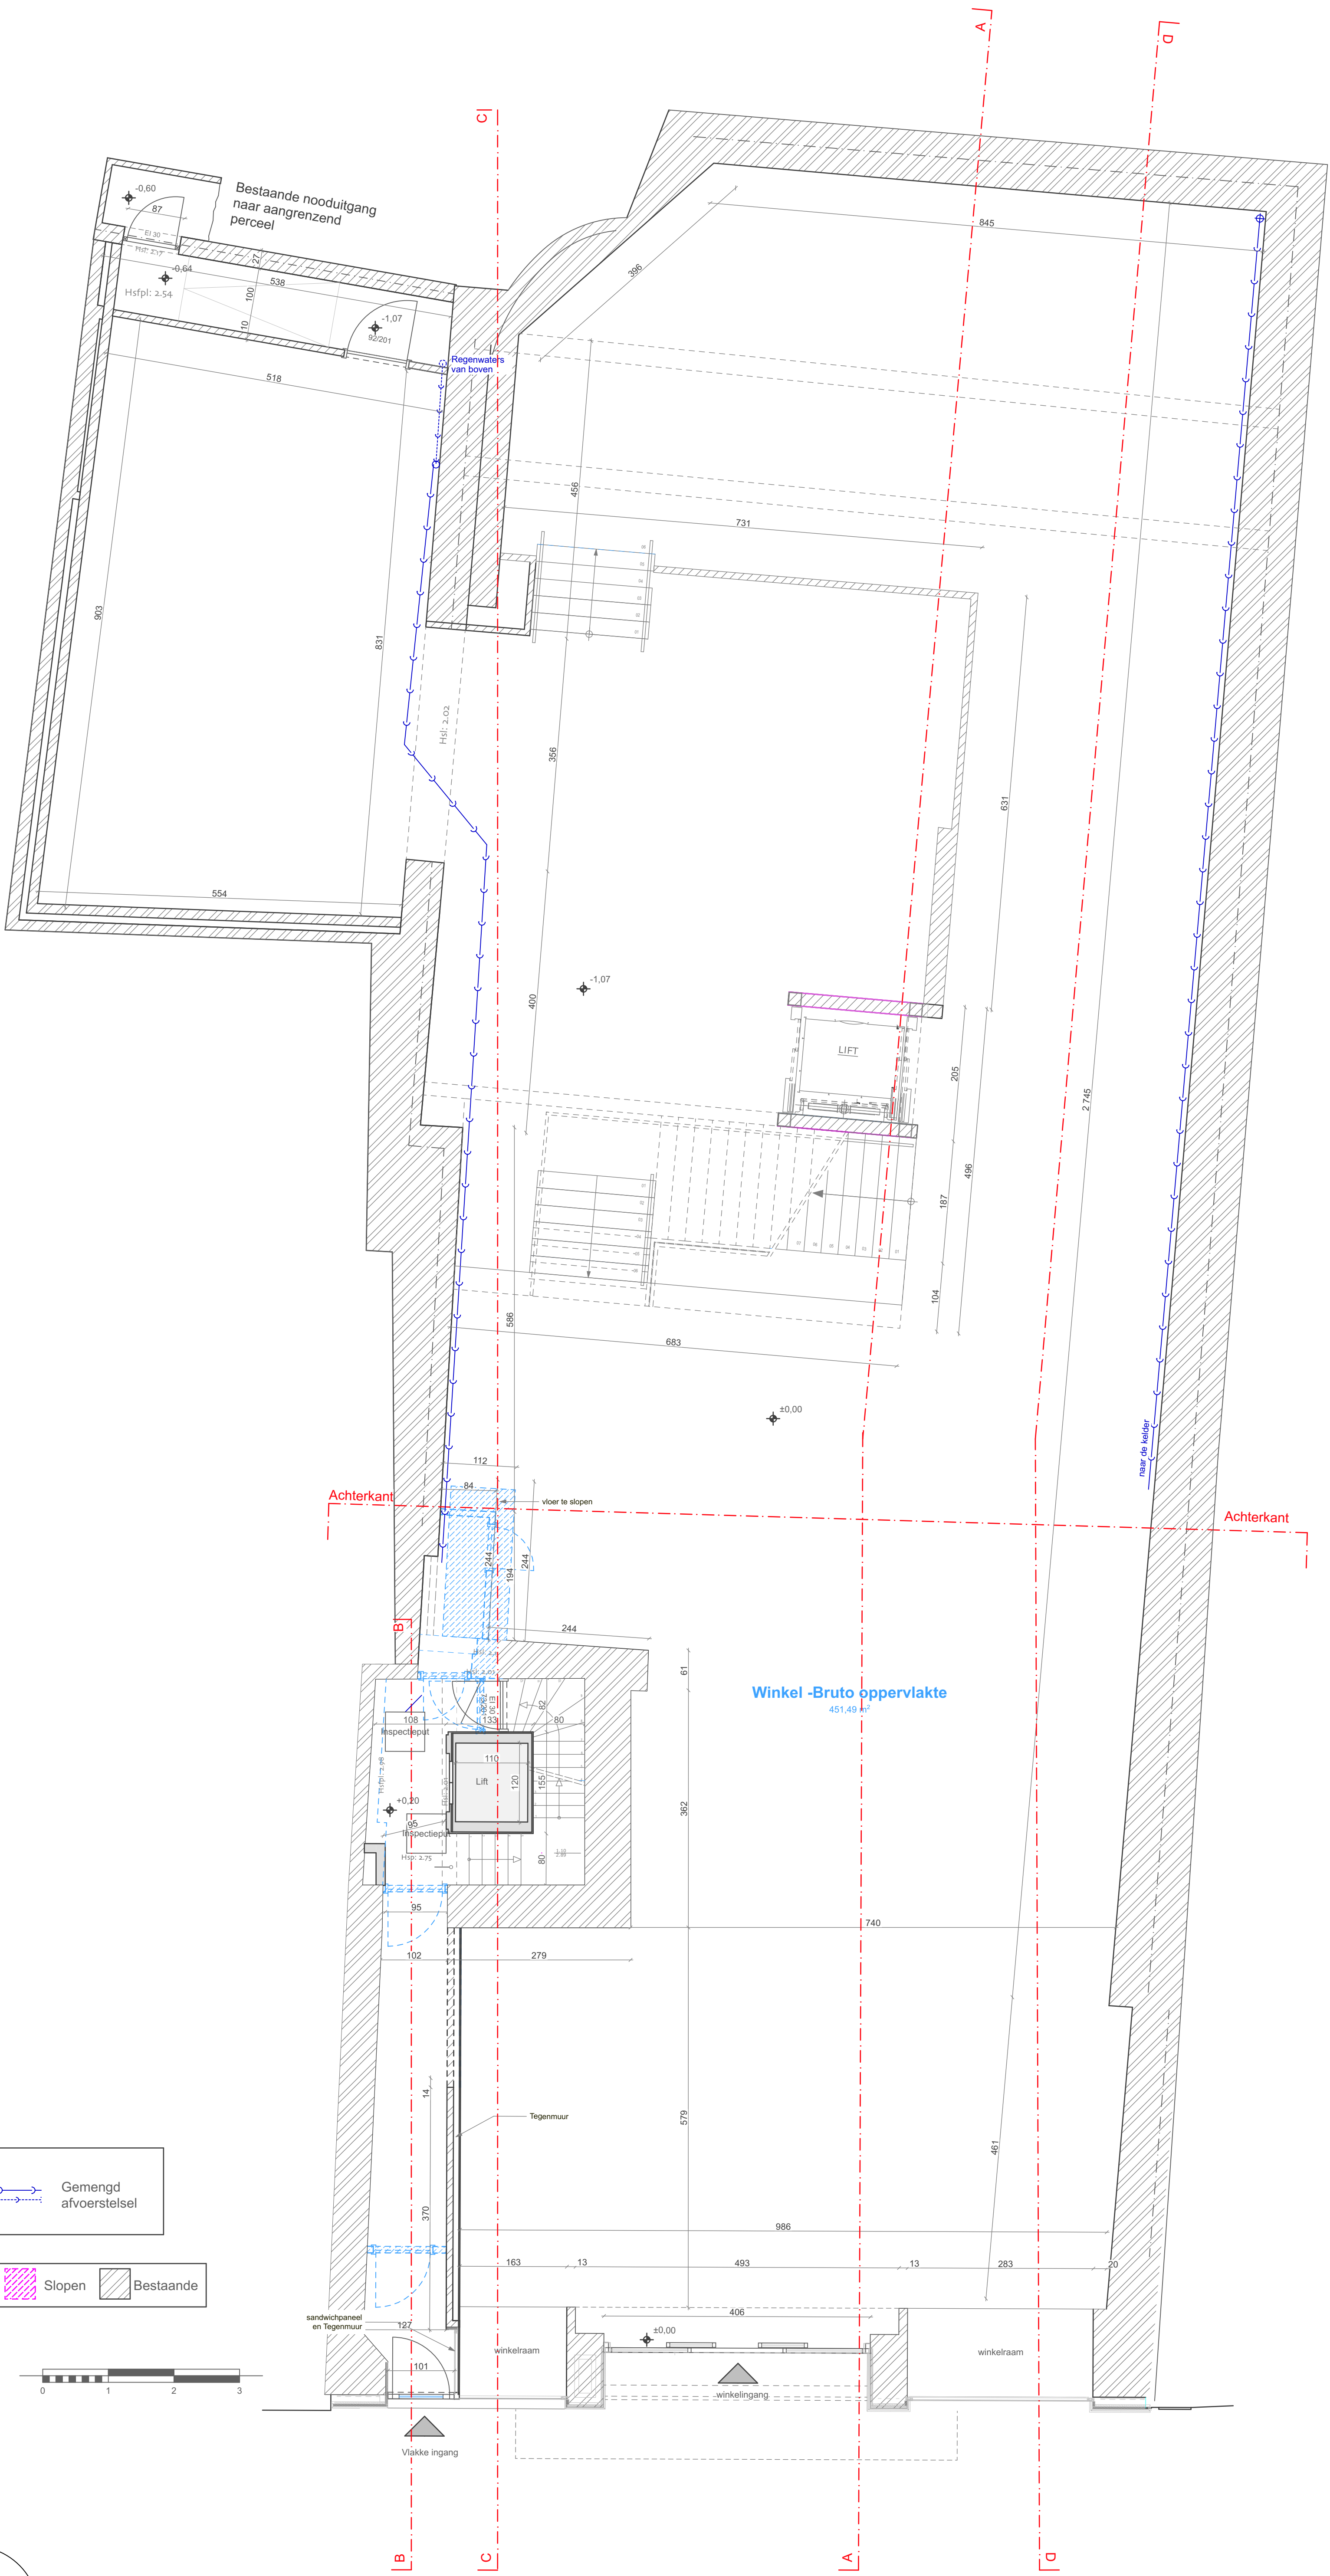

LEGENDA


Riolering

Gemengd afvoerstelsel

LEGENDA

Slopen

Bestaande

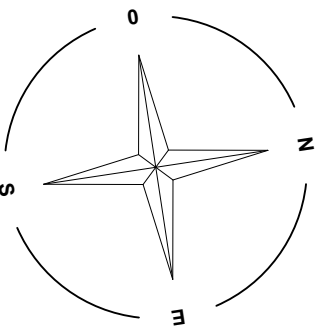

Ontwikkeling van 7 appartementen			Site: Veldstraat,94 9000 Gent
B.du PRE WERSON	NJDA	Rue de Verviers,31 - 4020 LIEGE	Bouwheer: Société de Gérance Immobilière Gantoise- Avenue Hamoir,25 - Uccle 1180
	architecture	Tél. 0032(0)4 253.22.53	Echelle : 1:50
		Fax 0032(4) 253.32.38	Date : 08.11.2024
		njda.architecture@skynet.be	PLAN : 2667-PU-1.2
			Bestaande situatie
			Gelijkvloers