
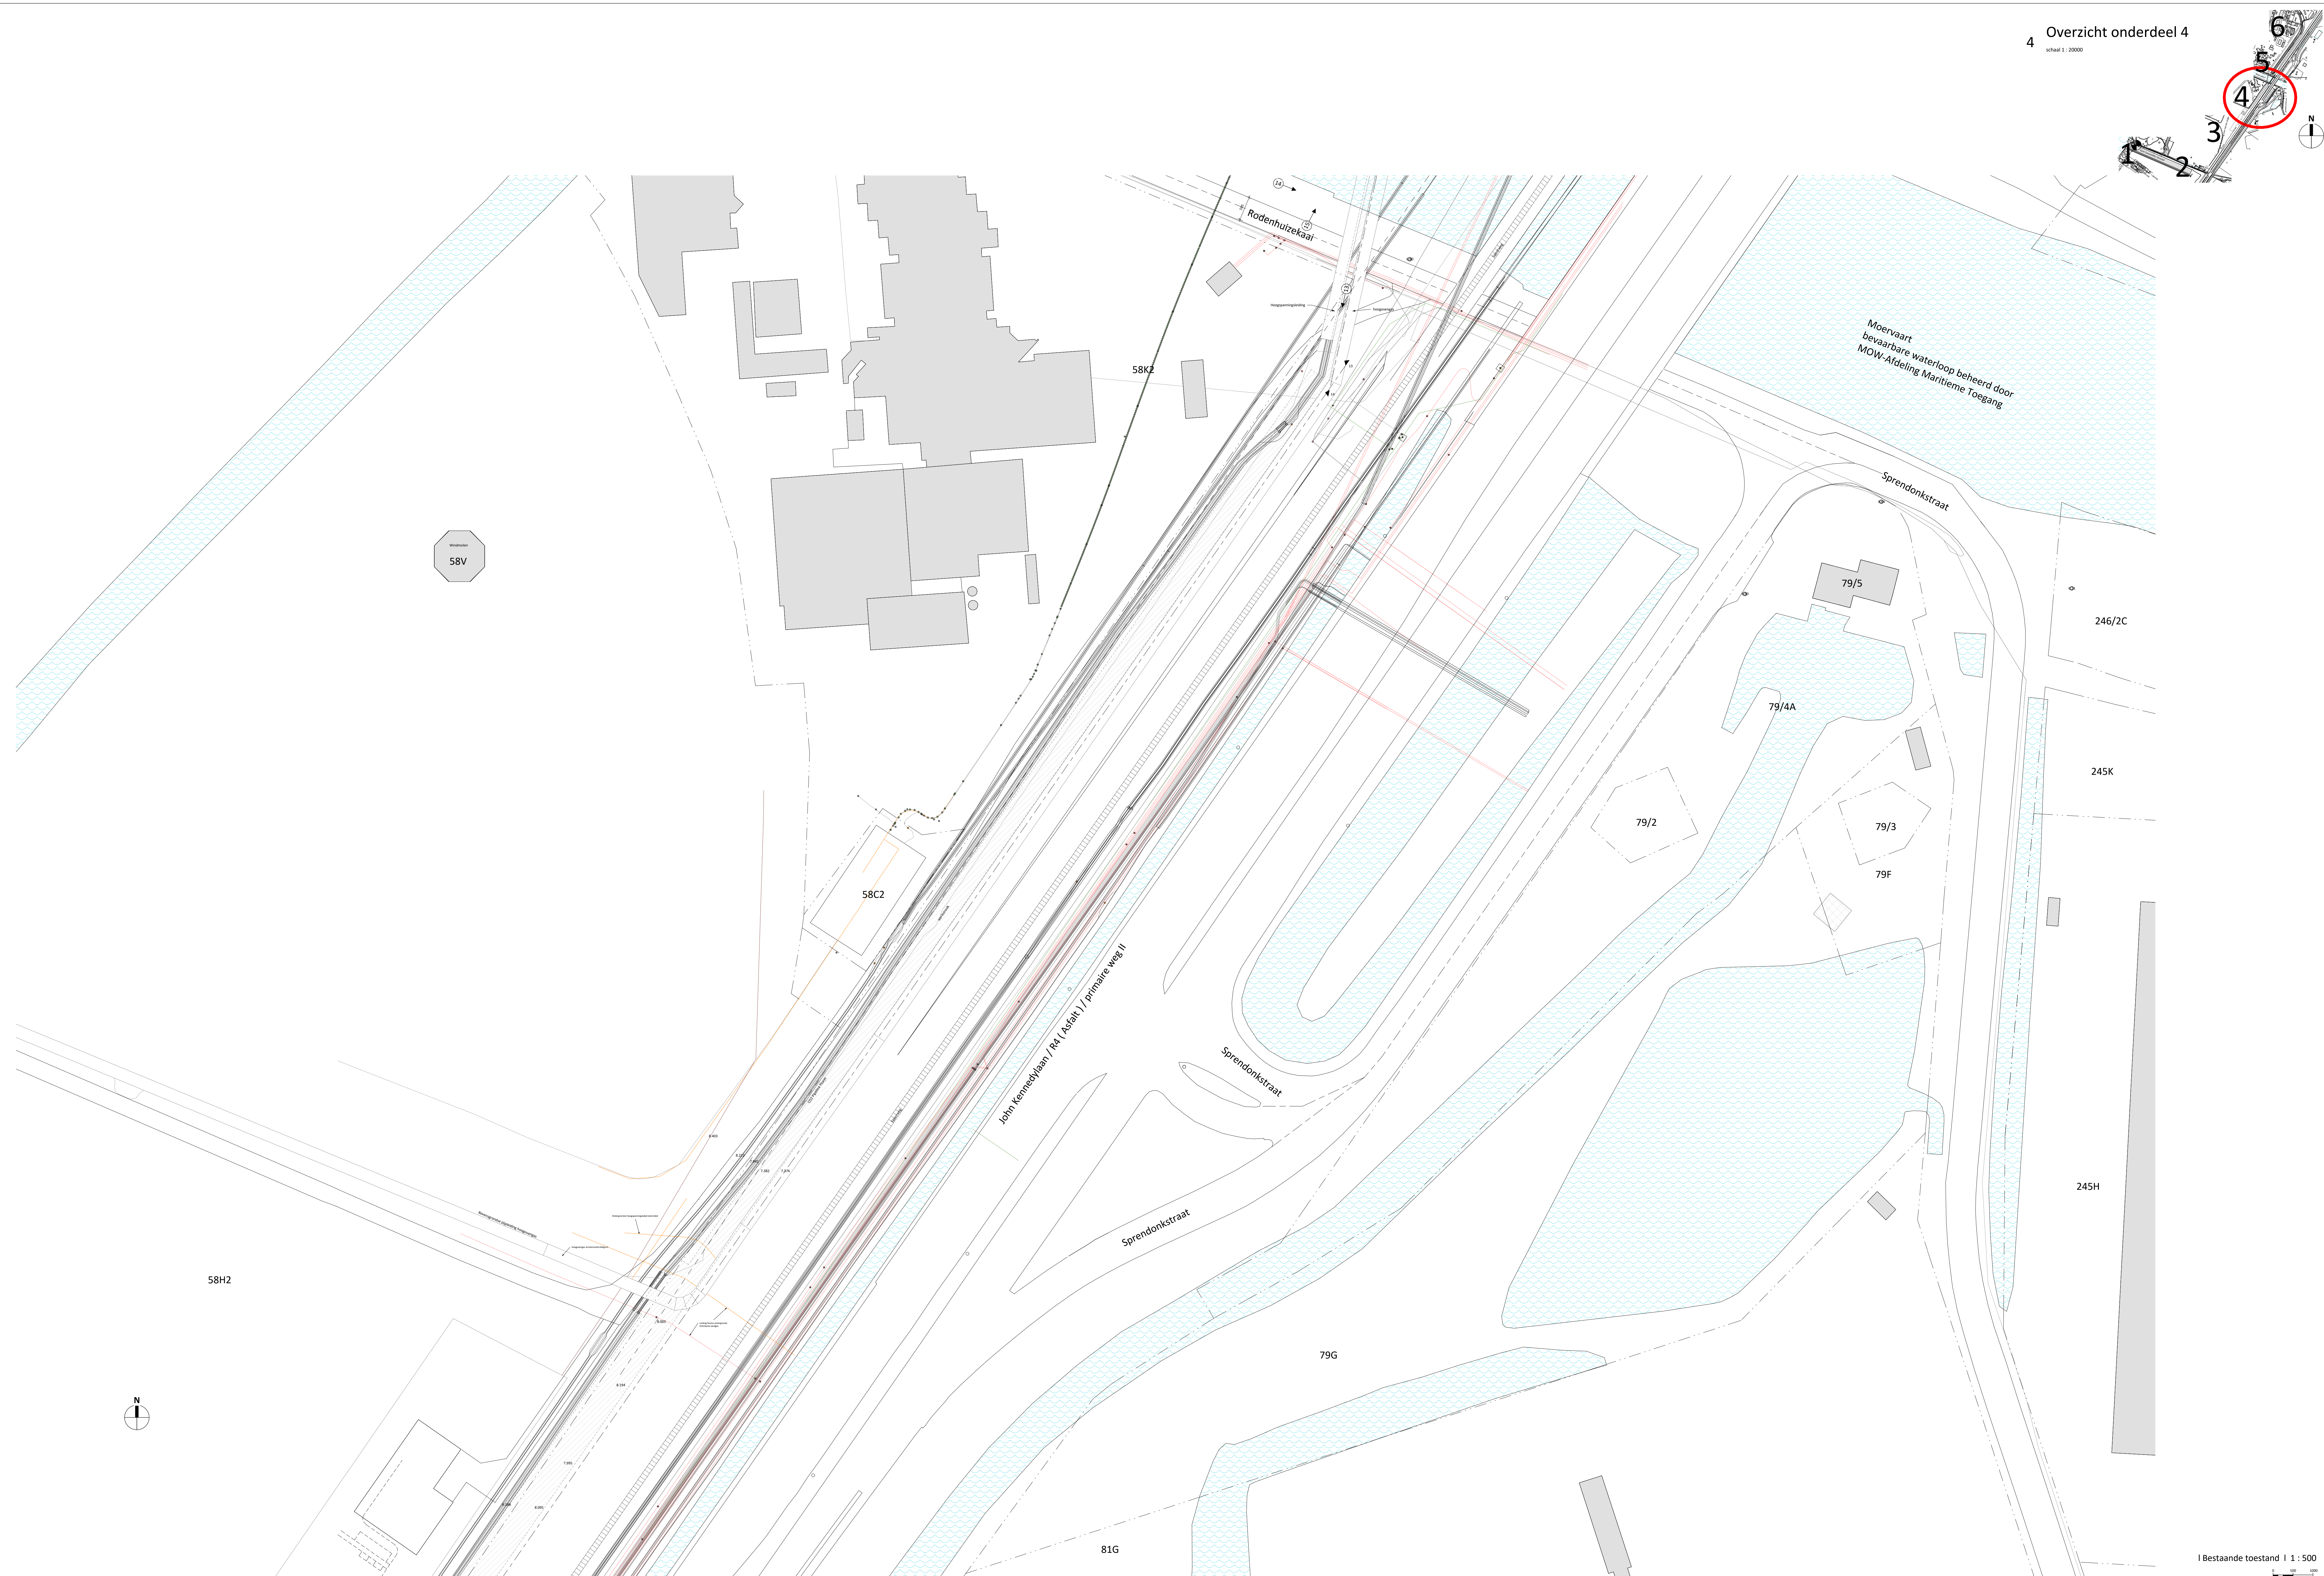


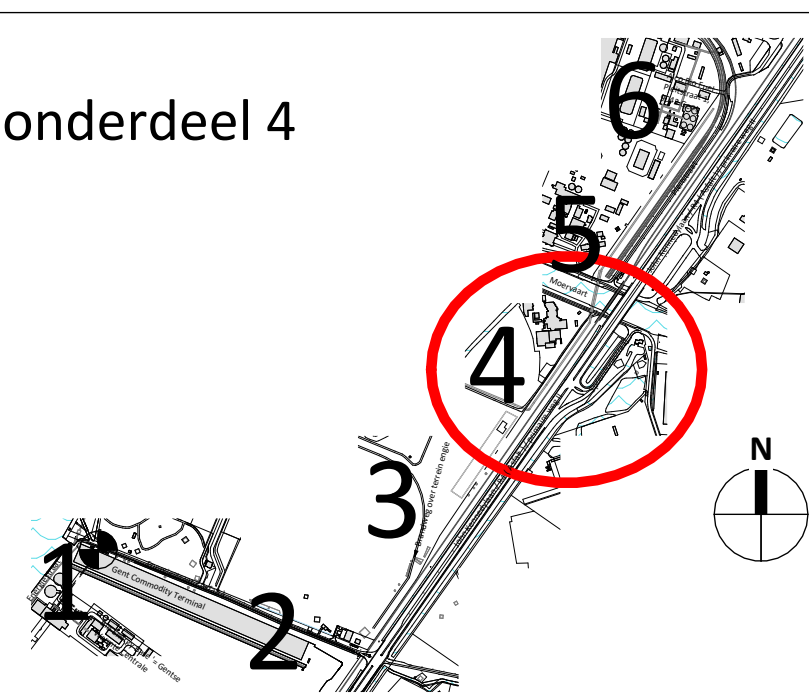

I Bestaande toestand | 1 : 500

BA_BEE_1_B_4_0_V1012024_Inplanting 4