


ZIE BIJZONDERE  
VOORWAARDE(N)

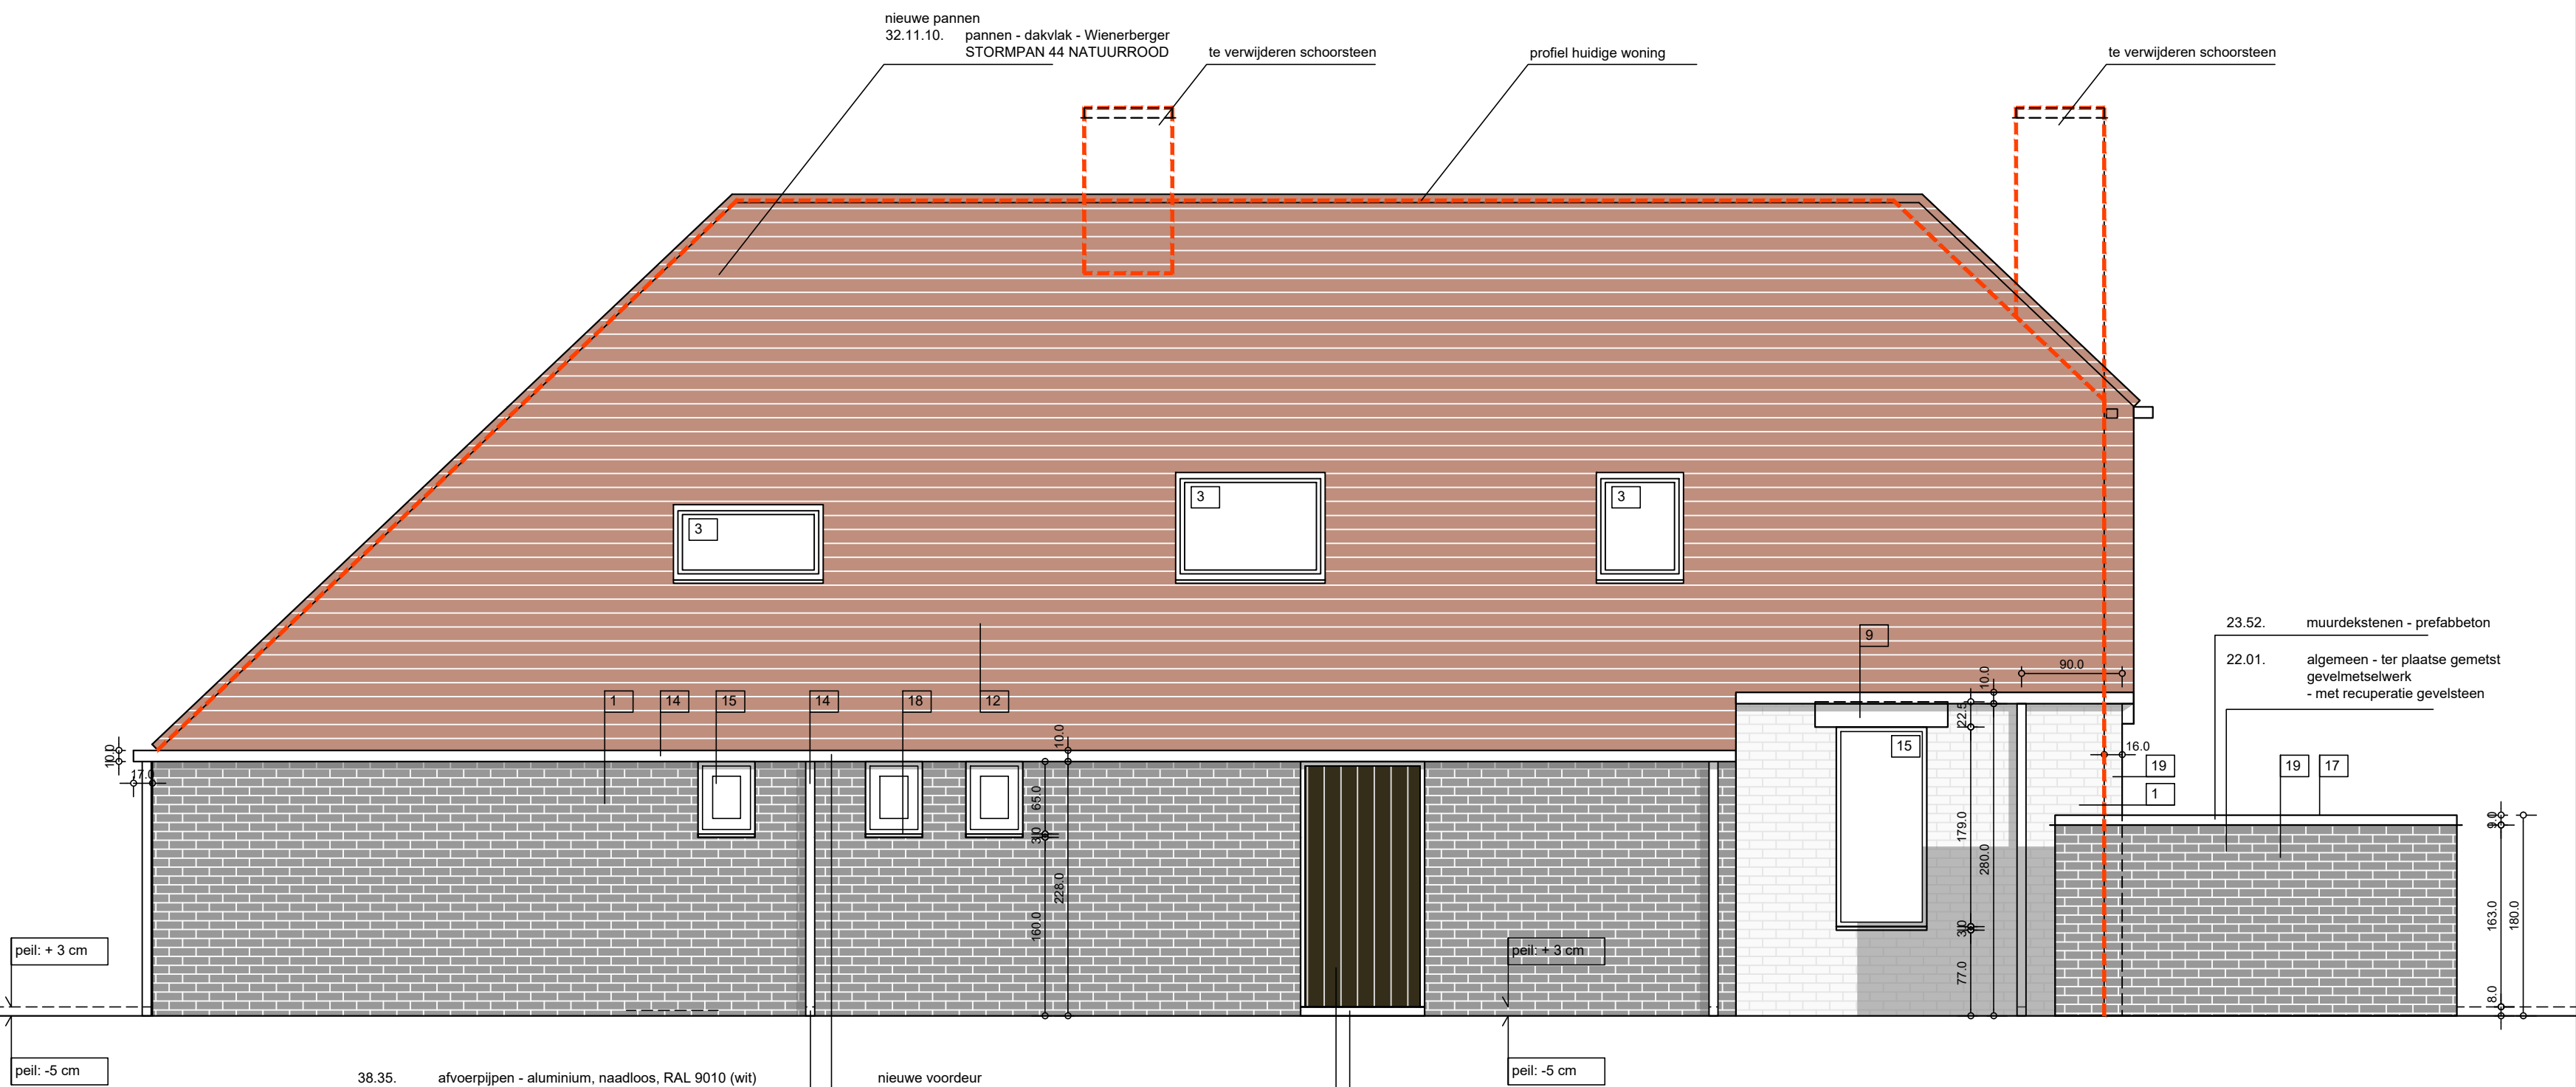


## GEVEL NOORD- OOST




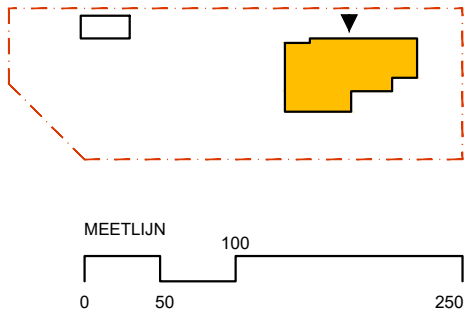

|               |                                                        |                   |
|---------------|--------------------------------------------------------|-------------------|
| BLAD 06       | NIEUWE TOESTAND<br>WONING ZIJGEVEL RECHTS              | schaal: 1/50      |
| bestandsnaam: | BA_woning_G_N_1_zijgevel rechts                        | datum: 23/01/2025 |
| ONTWERP       | renovatie woning, slopen berging, bouwen tuinpaviljoen |                   |
| LIGGING       | Gemberstraat 16, 9052 Zwijnaarde                       |                   |
| KADASTER      | Gent, AFD 24 / SECTIE C / 88w                          |                   |
| OPDRACHTGEVER | dhr. Frank DE METS en mevr. Katrien HEENE              |                   |
| ARCHITECT     | B5architecten bv                                       |                   |
|               | Beukenlaan 22, 9051 Sint-Denijs-Westrem / Gent         |                   |
|               | tel. 09 385 53 59                                      |                   |