


**ZIE BIJZONDERE
VOORWAARDE(N)**

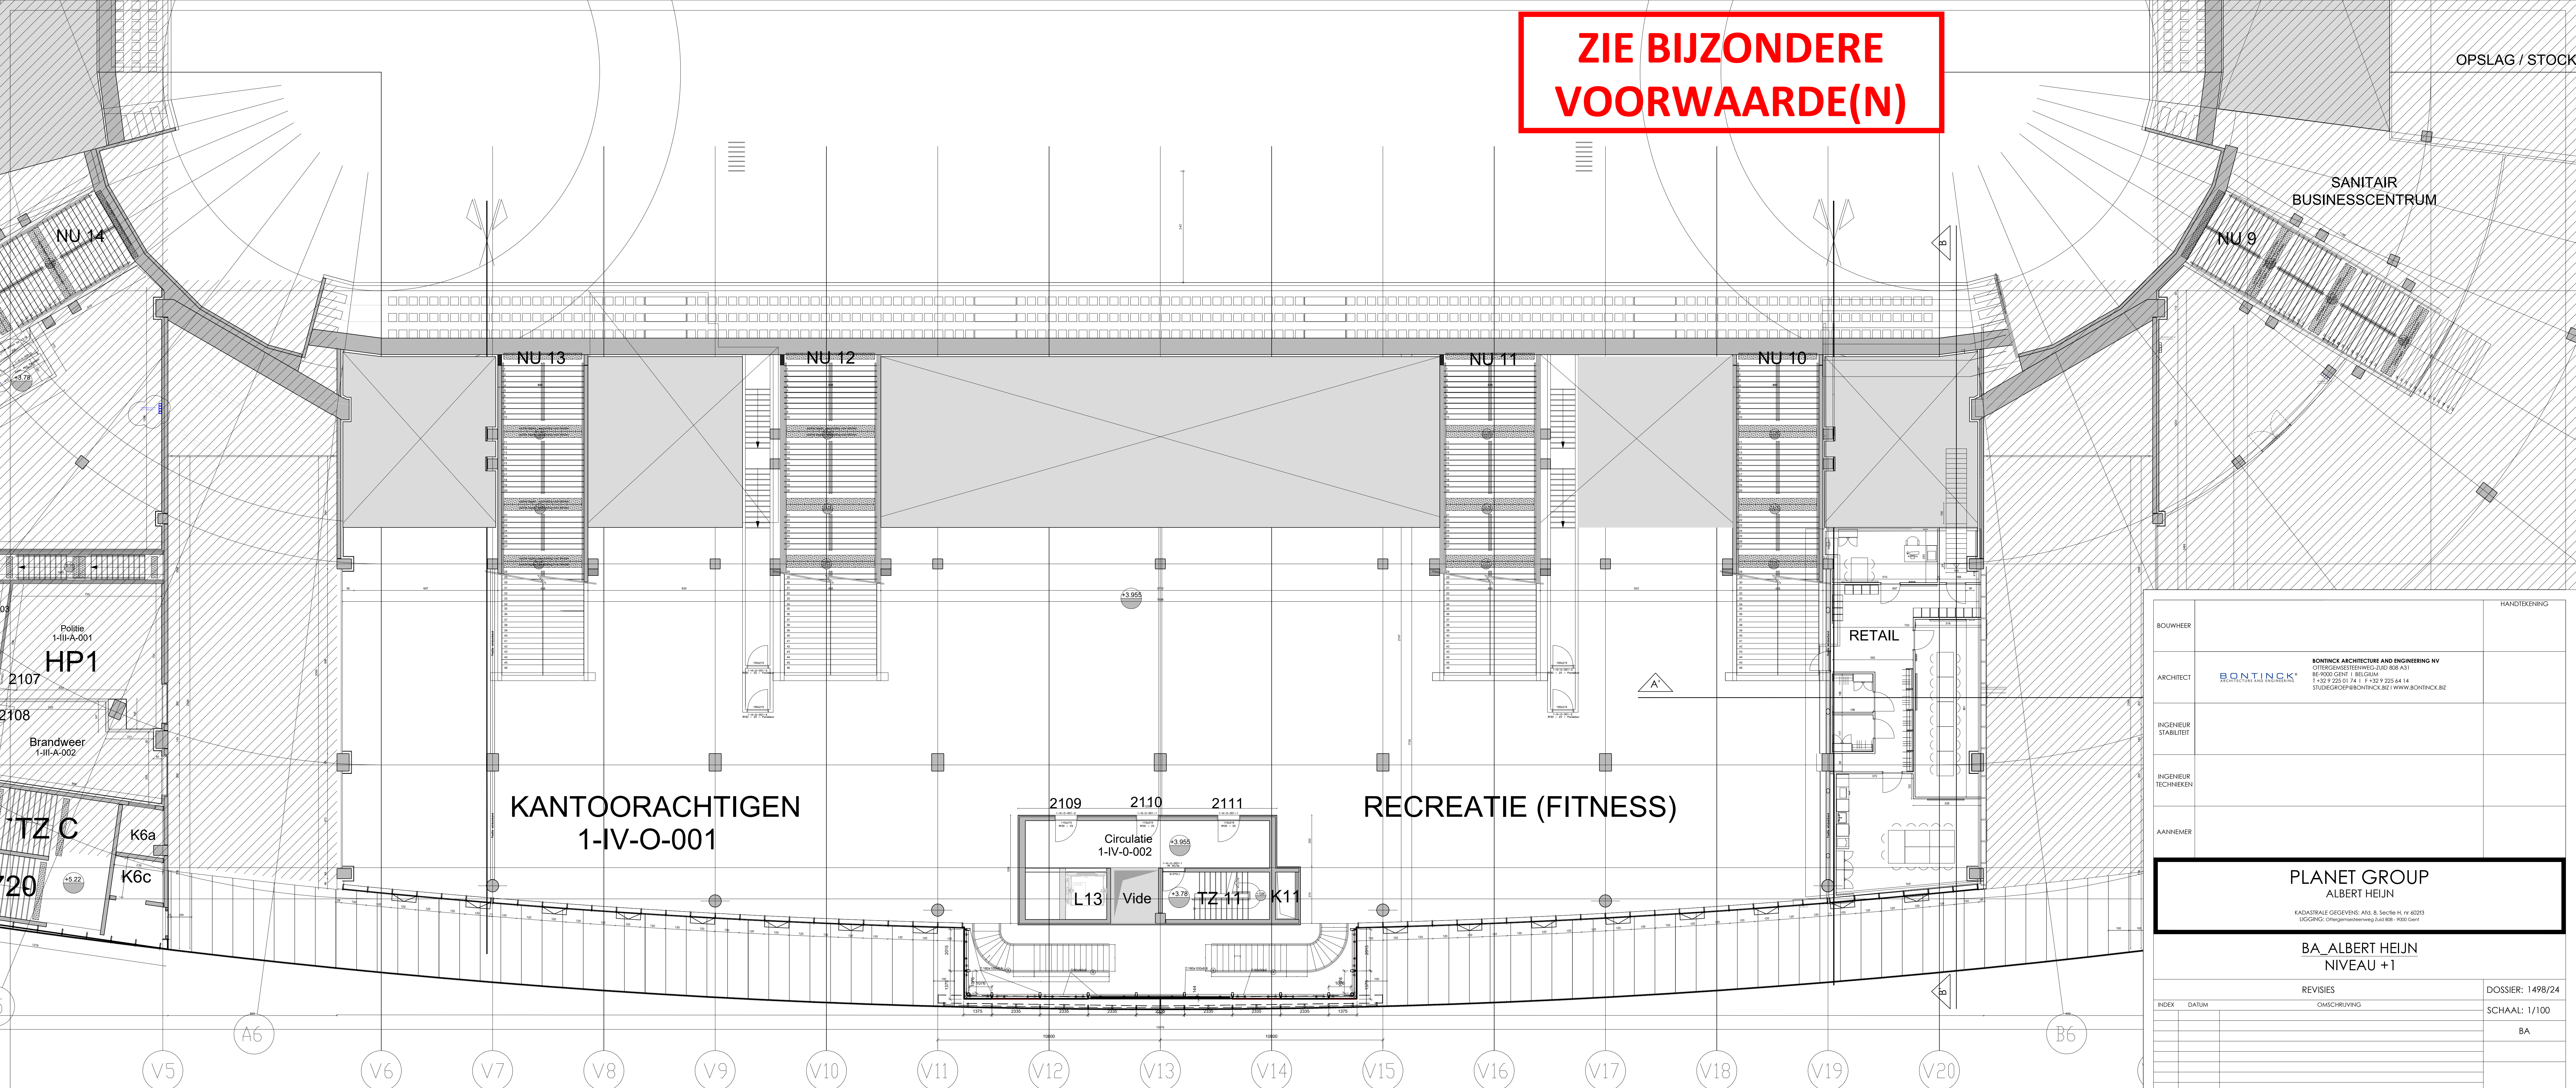

OPSLAG / STOCK

SANITAIR
BUSINESSCENTRUM

2107
Politie
1-III-A-001
HP1

2108
Brandweer
1-III-A-002

TZ C

K6a

K6c

**KANTOORRACHTIGEN
1-IV-O-001**

2109 2110 2111
Circulatie
1-IV-0-002
L13 Vide TZ 11 K11

RECREATIE (FITNESS)

RETAIL

BOUWHEER	BONTINCK ARCHITECTURE AND ENGINEERING NV OTTERGENSESTEENWEG 2-3/4 8008 AS1 BE-9000 GENT 1 BELGIUM T +32 9 225 01 74 1 F +32 9 225 44 14 STUDIOEGROEP@BONTINCK.BE WWW.BONTINCK.BE		HANDTEKENING
ARCHITECT	BONTINCK ARCHITECTURE AND ENGINEERING		
INGENIEUR STABILITEIT			
INGENIEUR TECHNIEKEN			
AANNEMER			

**PLANET GROUP
ALBERT HEIJN**
KADASTRALE GEGEVENS: Ald. 8, Sectie H, nr 40213
LIGGING: Ottergensesteenweg Zuid 808 - 9000 Gent

**BA_ALBERT HEIJN
NIVEAU +1**

INDEX	DATUM	REVISIES	DOSSIER: 1498/24
		OMSCHRIJVING	SCHAAL: 1/100
			BA
			NUMMER
			P_N_02

