


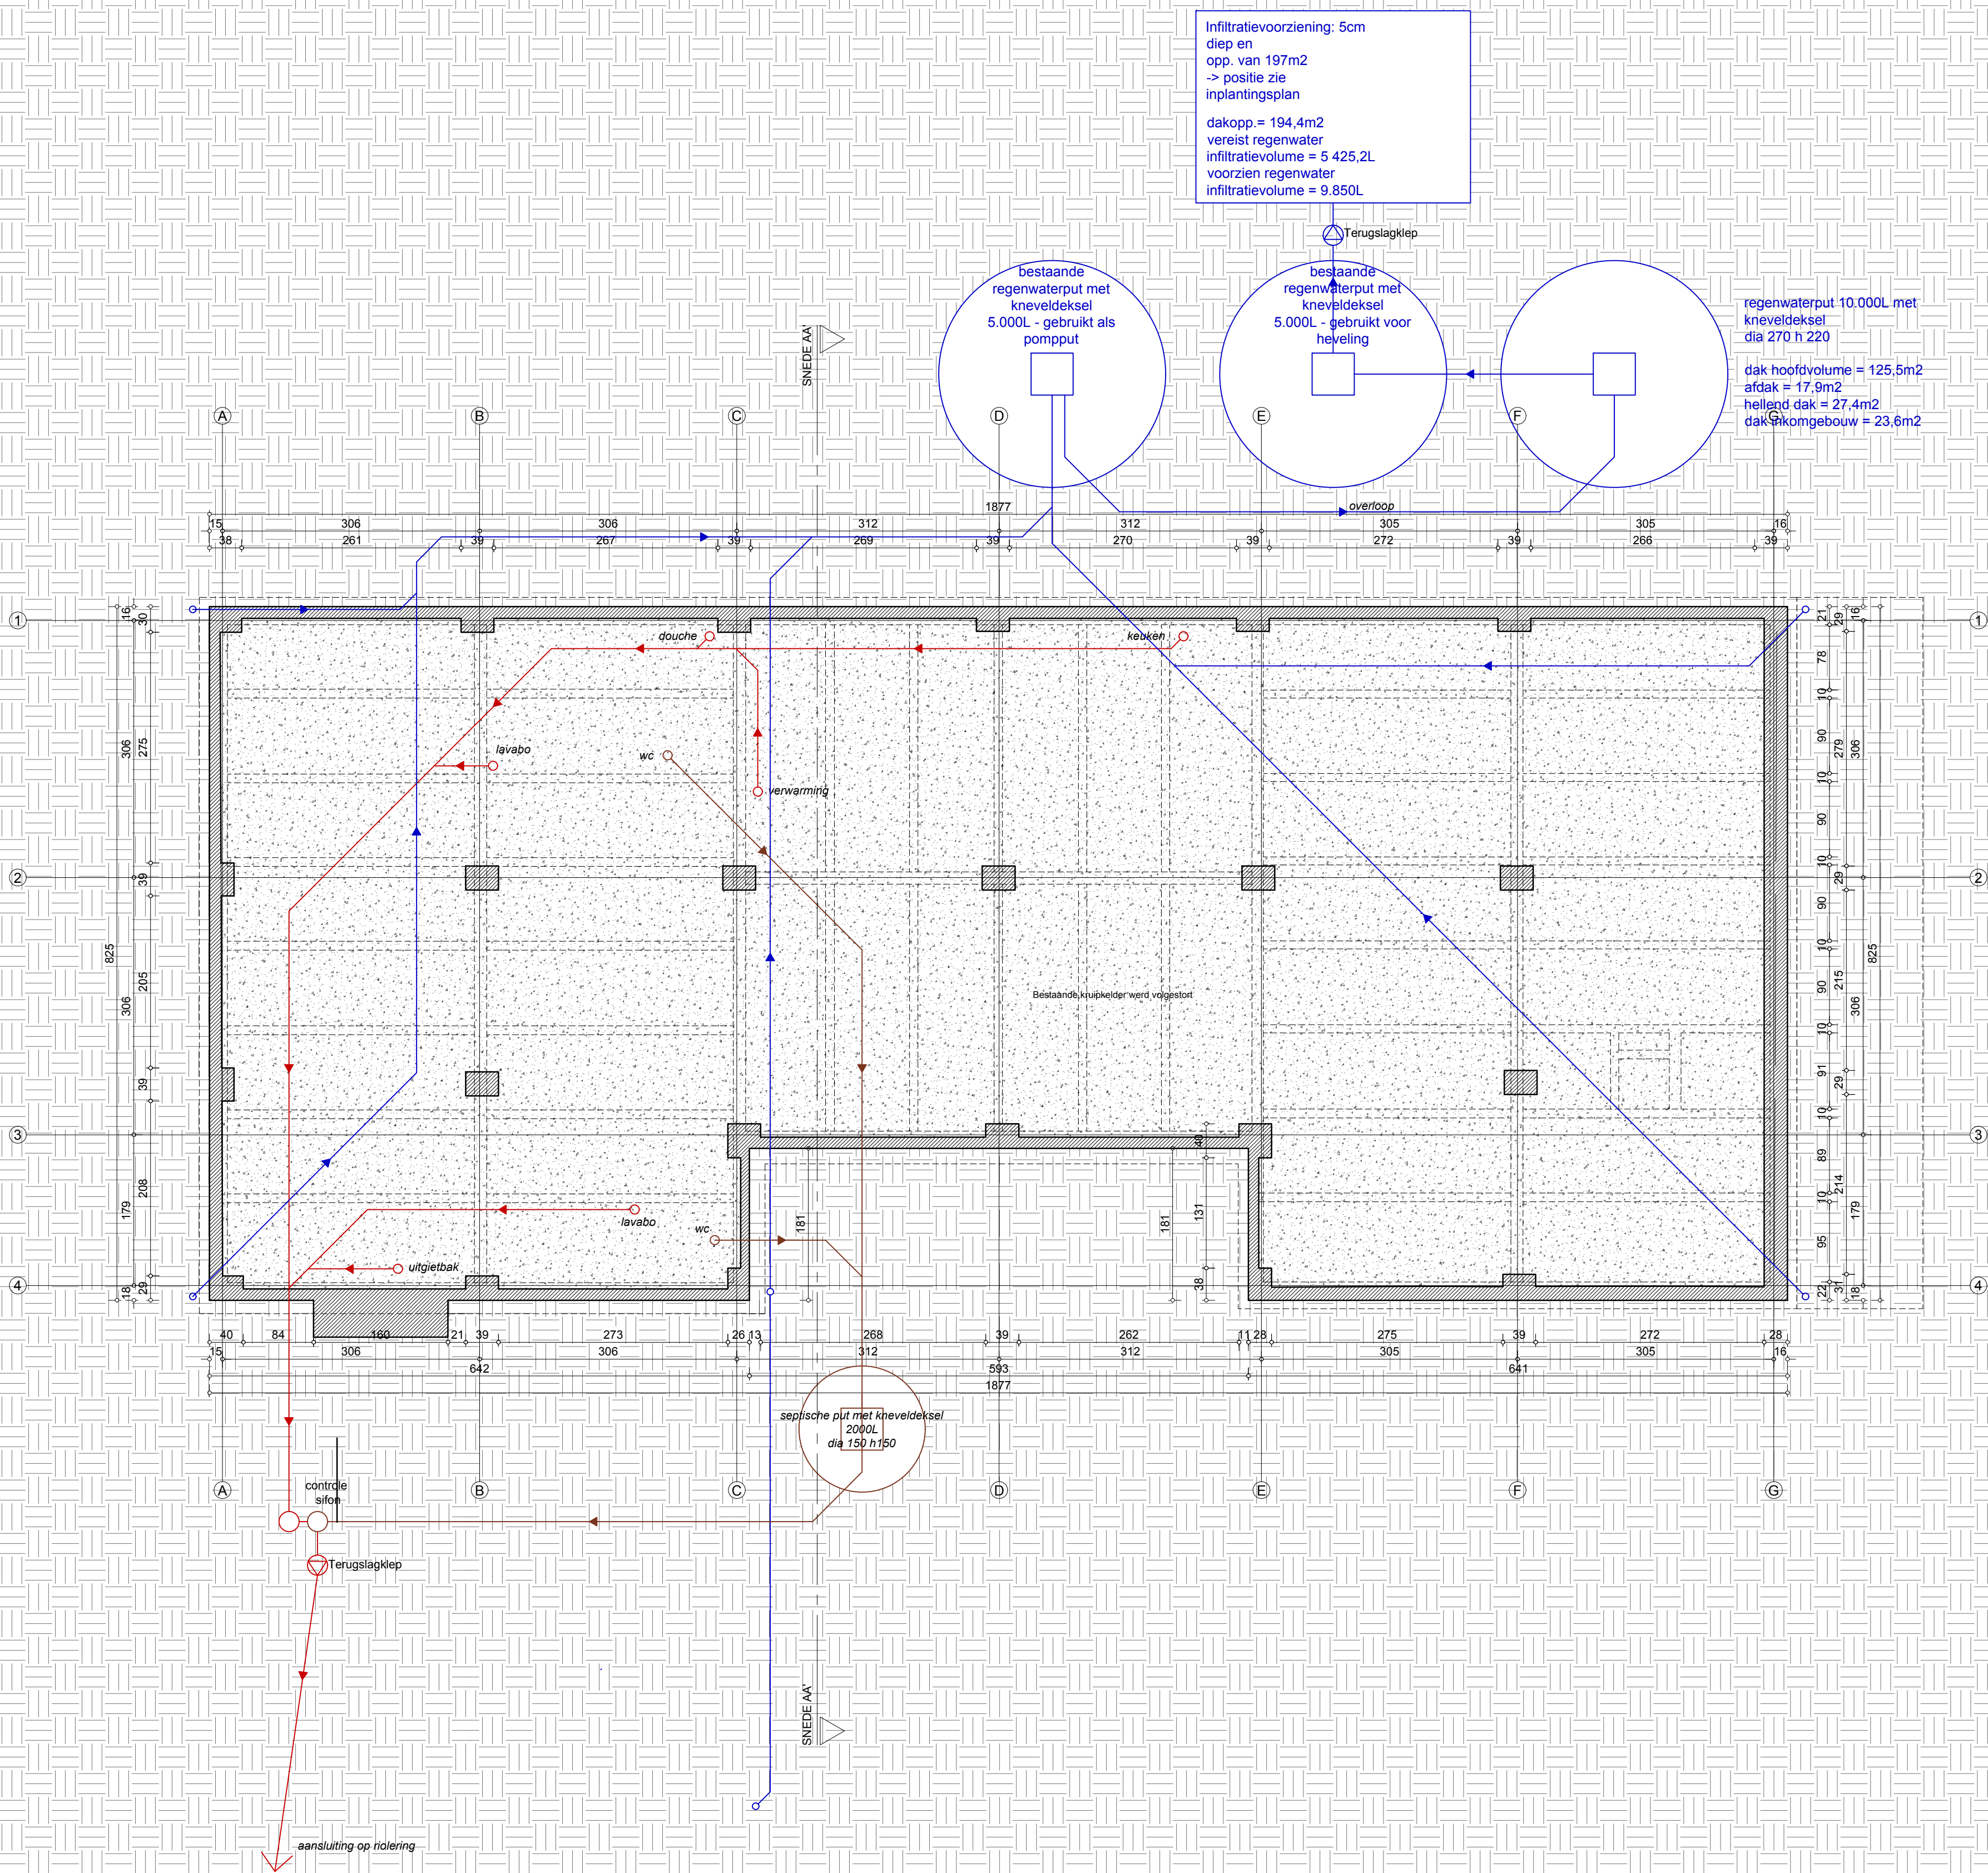

project			BESTAAND - FUNDERINGS- EN RIOLERINGSPLAN		
naam			1:100		
