


ZIE BIJZONDERE
VOORWAARDE(N)

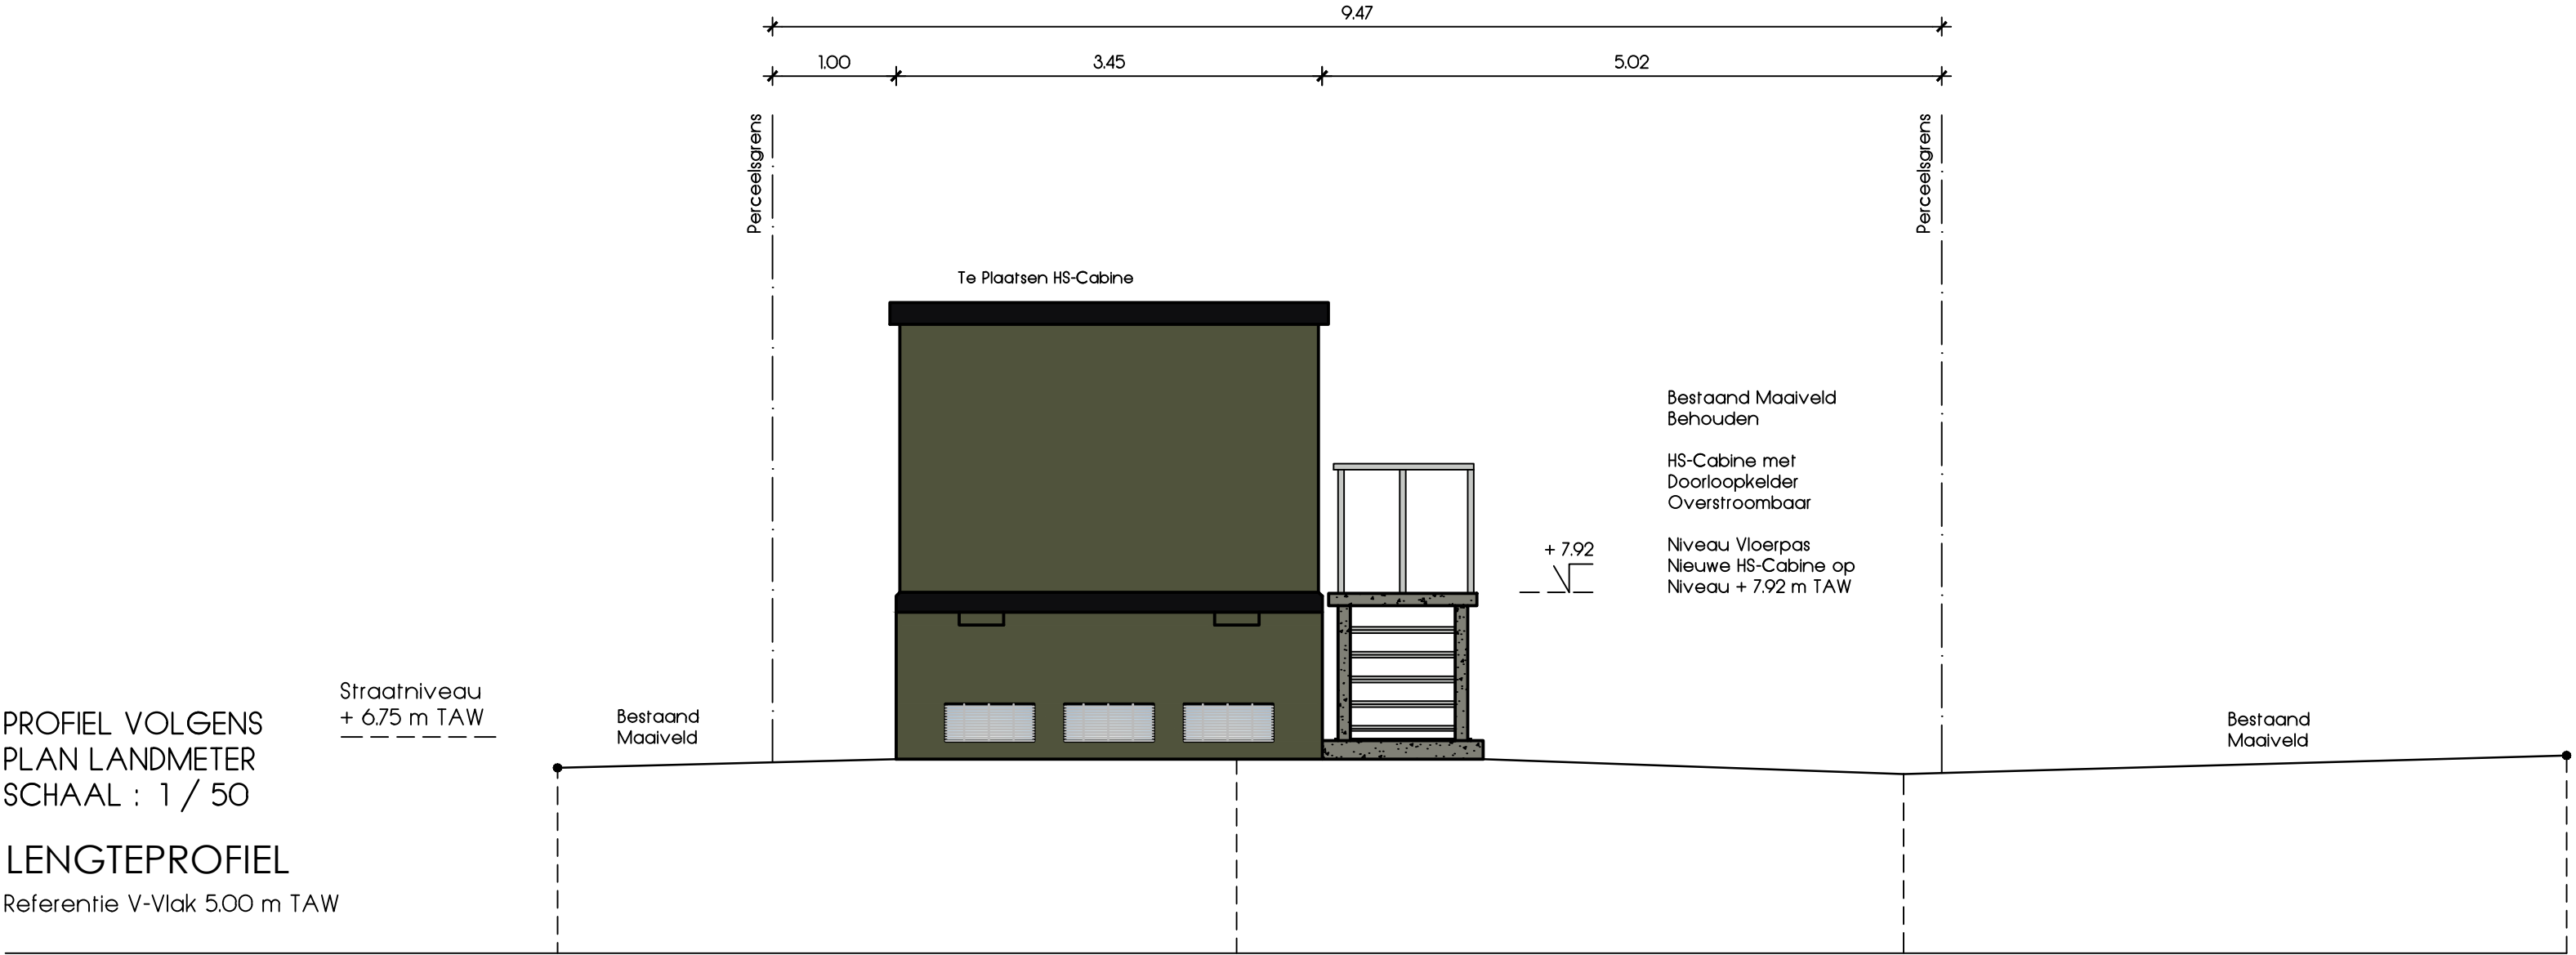

Terreinhoogte	6.50	6.57	6.45	6.60
Cumulafstand	0.00	5.49	10.88	16.25
Tussenafstand	5.50	5.40	5.37	