


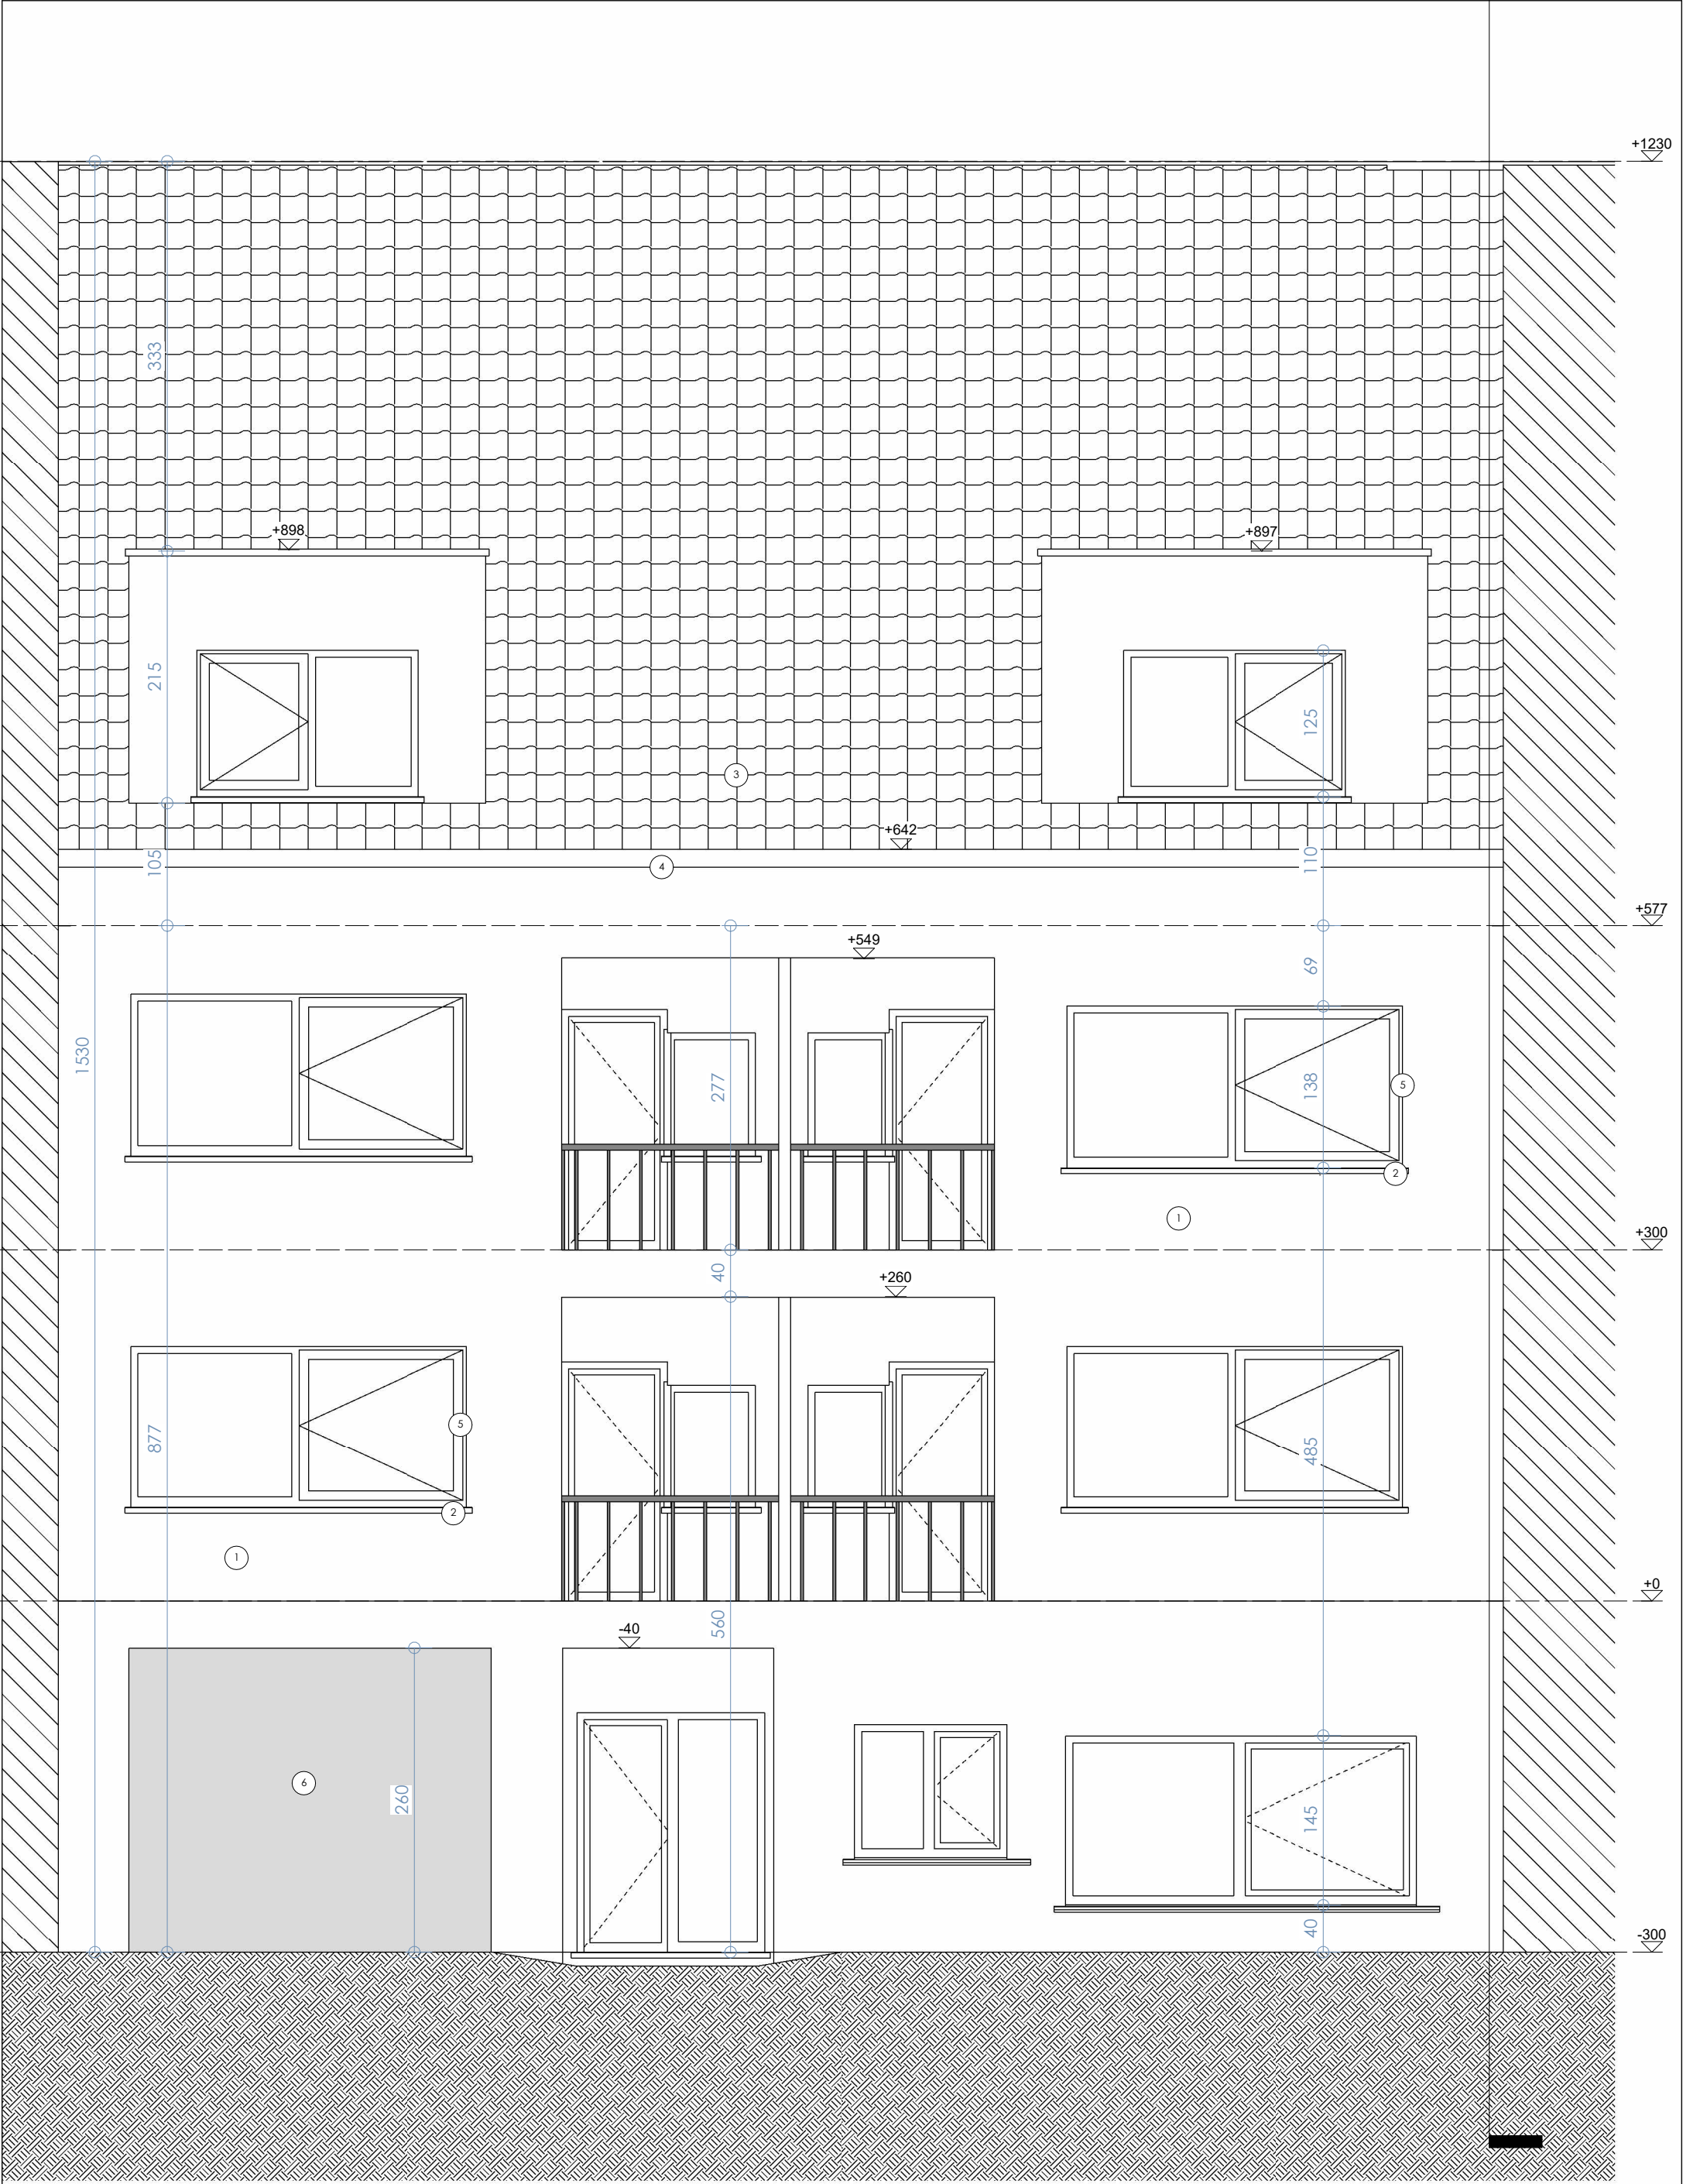

0.5 0 0.5 1 1.5 2 2.5  
SCHAAL 1:50 m

ARIMUR  
architecten

DAMP  
Owner

Metselaarsstraat 6  
9000, Gent

Scale : 1 : 50  
Date : 07/03/2025 14:57:09

Voorgevel