
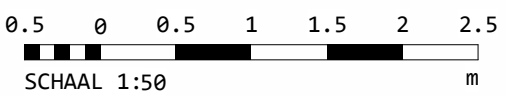


44021A2931/00L003

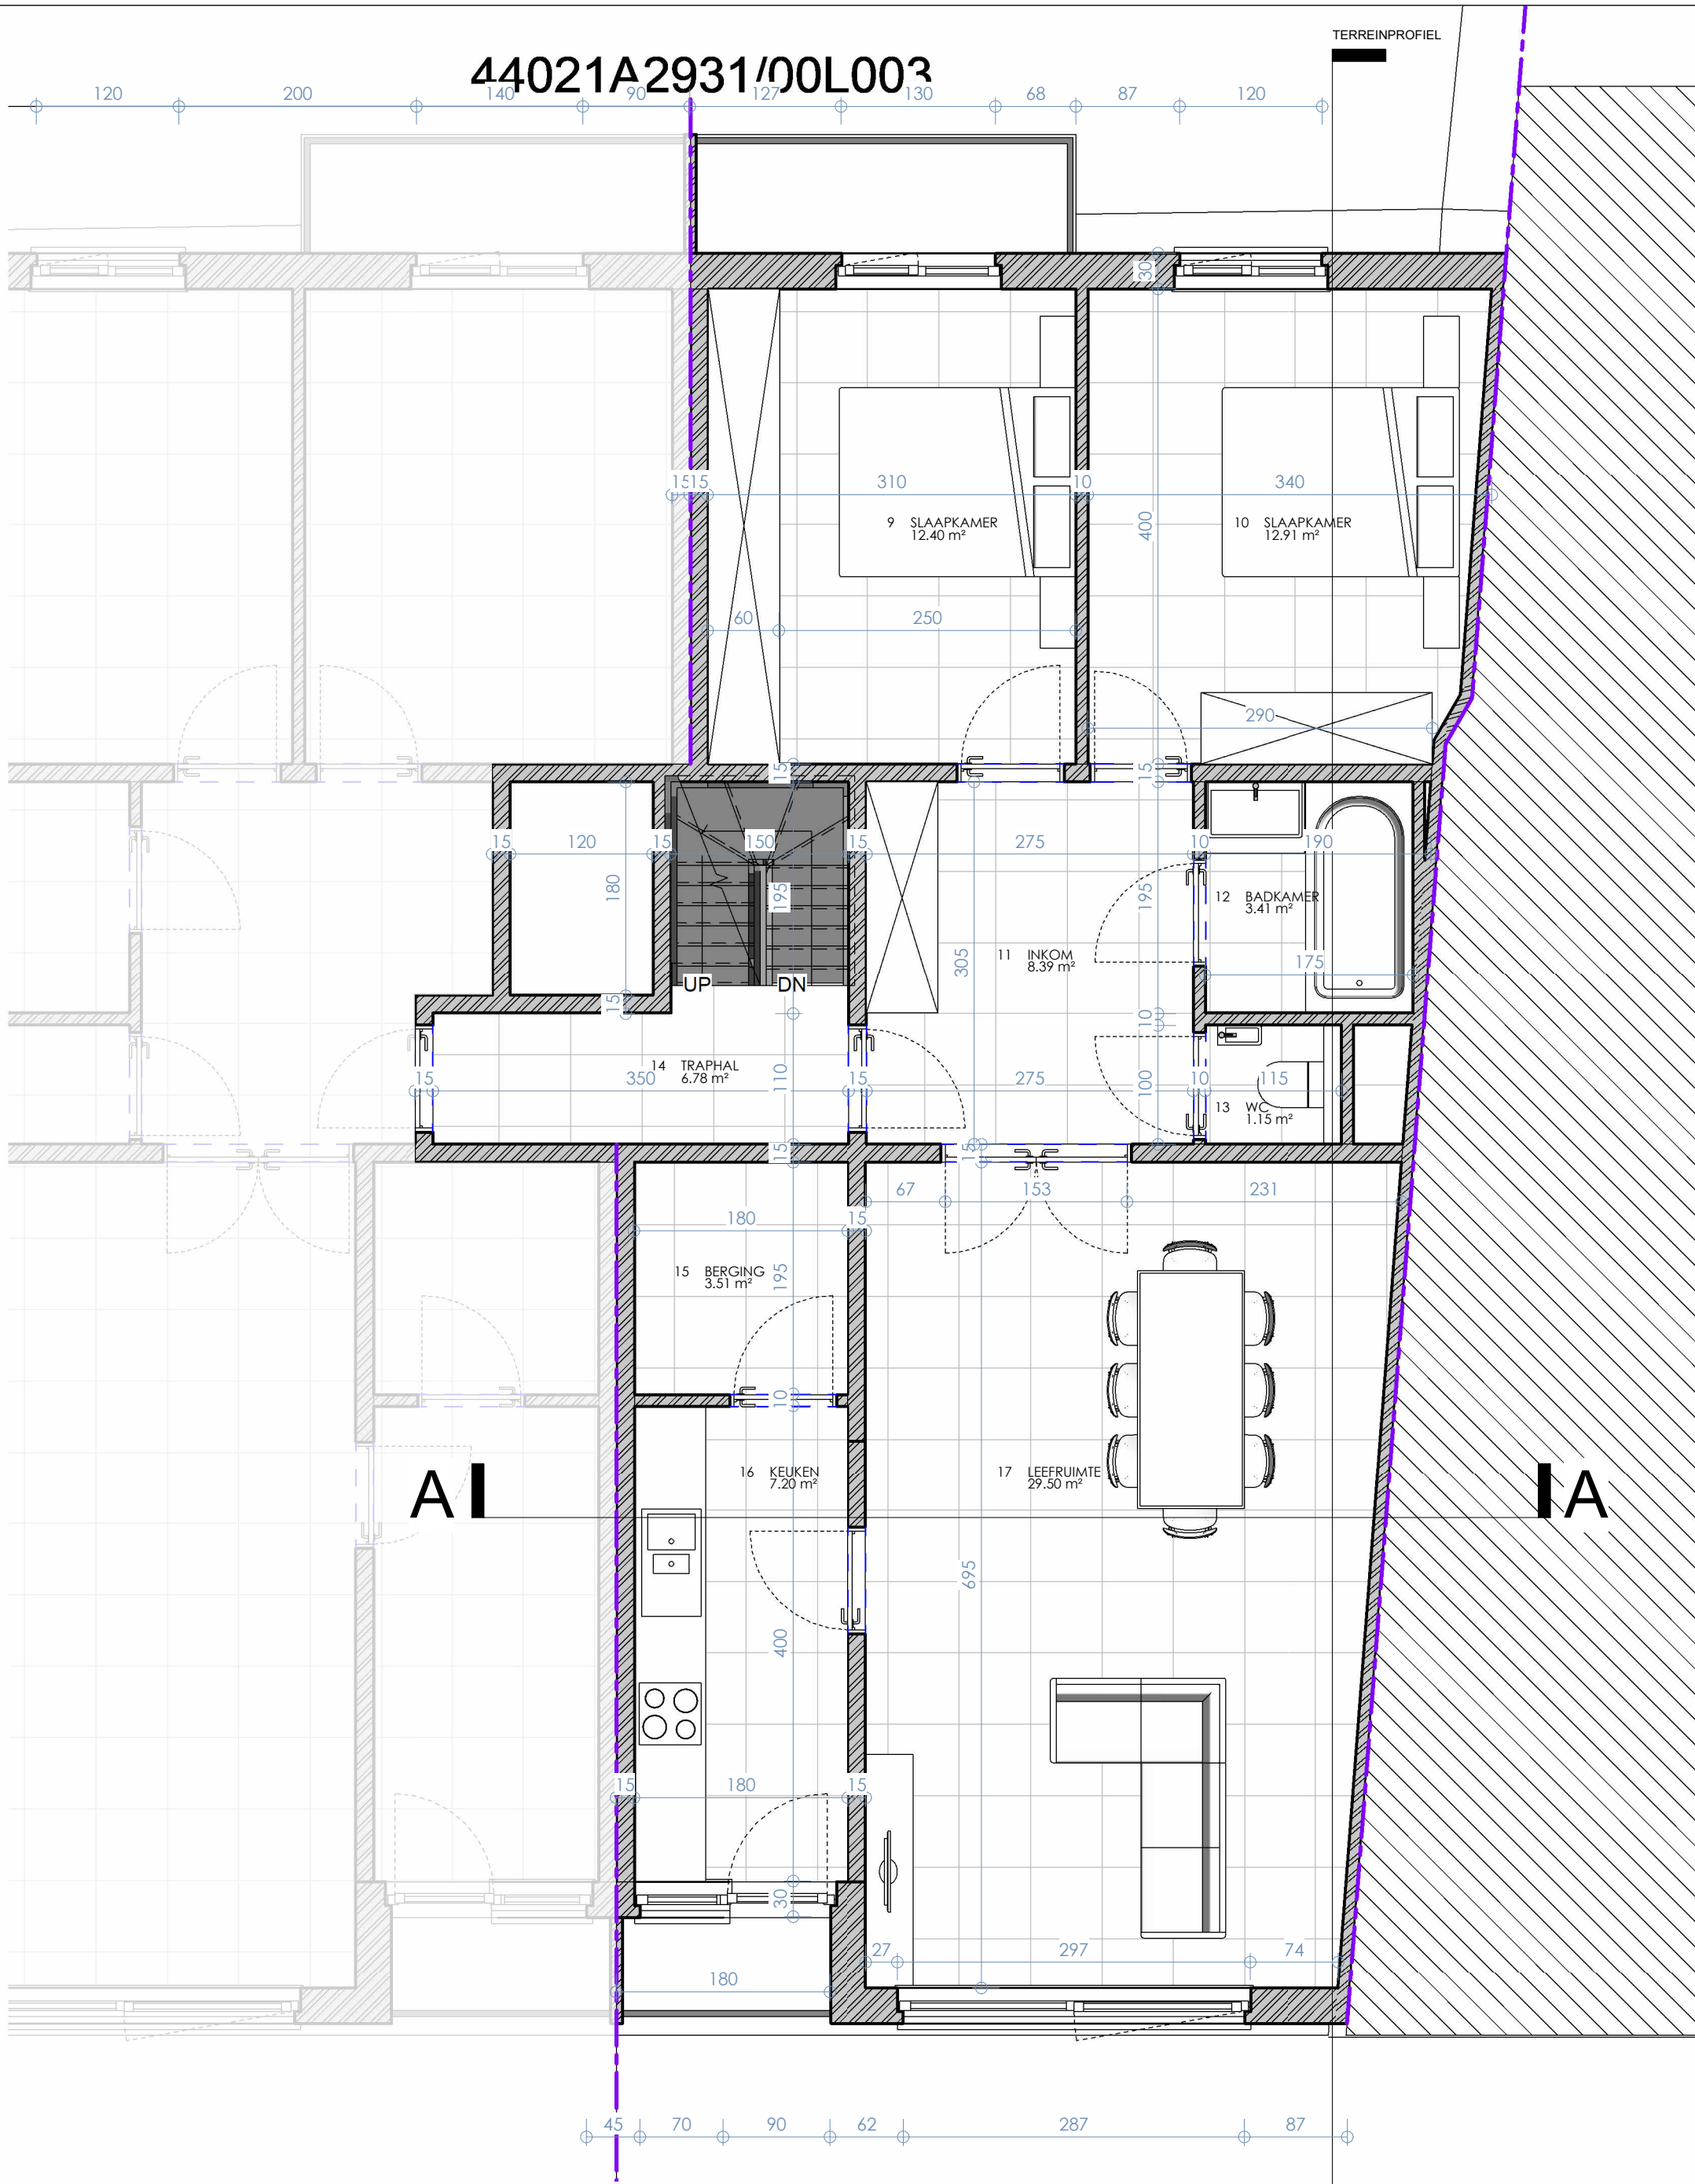

ARMUR
architecten

DAMP
Owner

Metselaarsstraat 6
9000, Gent

Tweede verdieping VT
Scale : 1 : 50
Date : 07/03/2025 14:57:28