


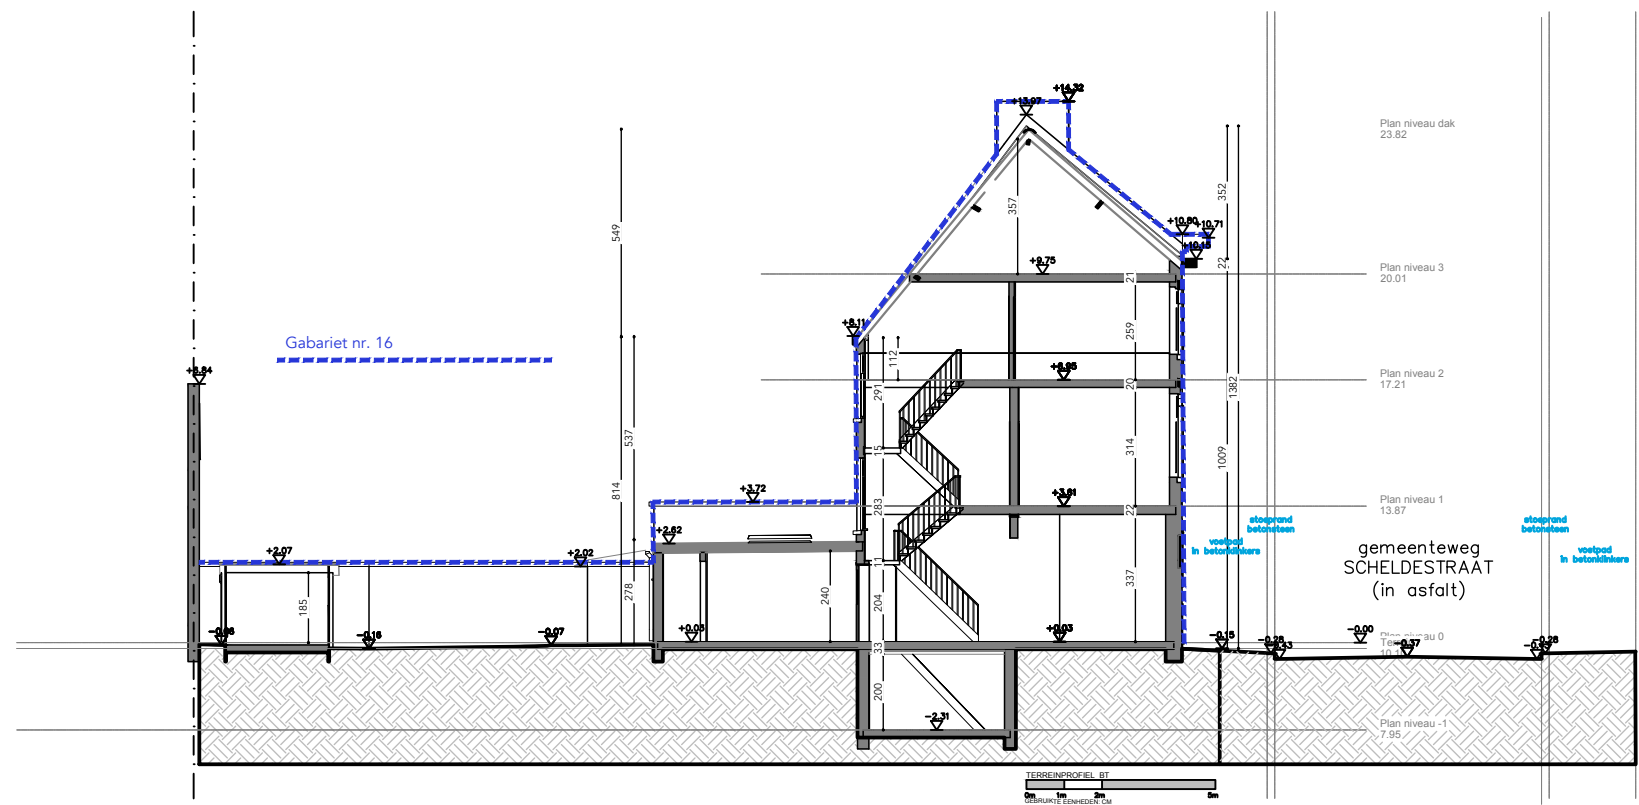

+32 (0) 479 88 39 40  
www.petralialierman.com  
info@petralialierman.com

2404 - JAPI

BOUWHEER: \*\*  
ADRES: \*\*  
CONTACT: \*\*\*

BOUWPLAATS: Scheldestraat 18, 9040 Sint-Amandsberg  
KADASTER: Gent 19de afd. / St-Amandsberg 2de afd., sectie C, nr. 1160/00H000  
CAPAKEY: 44432C1160/00H000

TERREINPROFIEL BT

Schaal: 1:200  
datum: 19/03/2025  
Blad: ... / ...