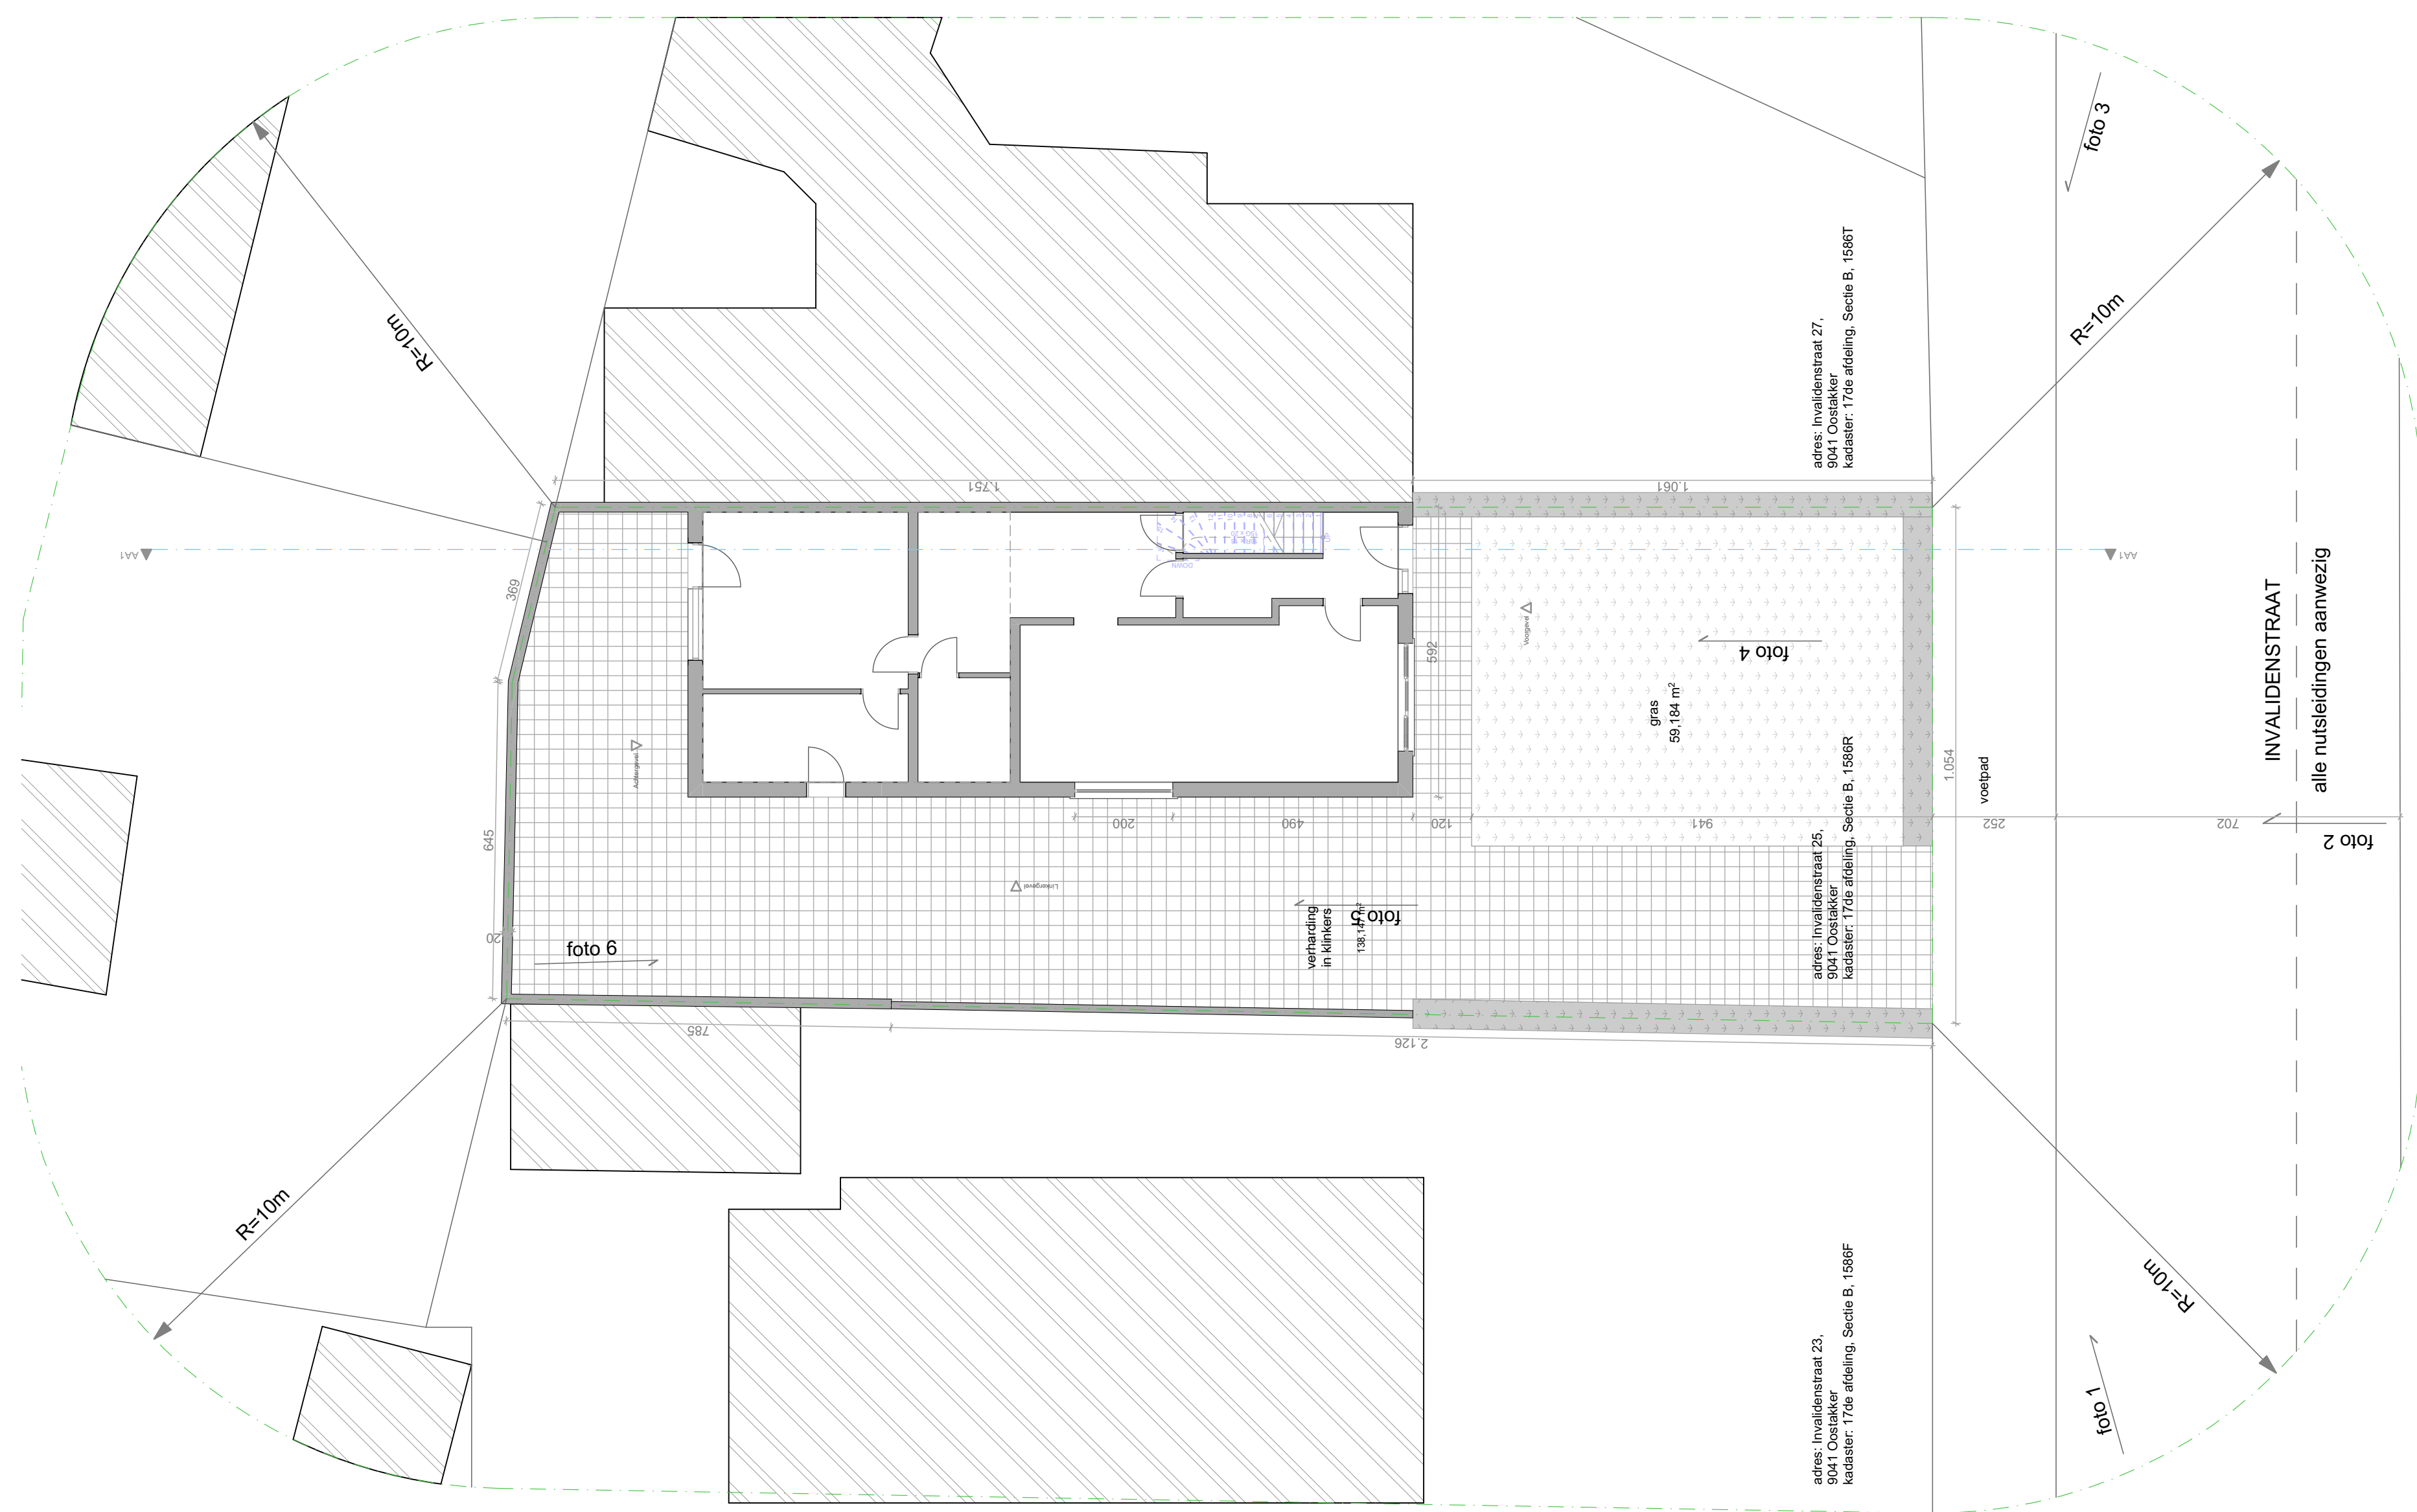


Project: Verbouwing Alleenstaand Woning

Plan: Bestaande Toestand Inplantingsplan

Bouwplaats:Invalidenstraat 25,
9041 Oostakker
Kadaster: 17de afdeling, Sectie B, 1586R

Bouwheer: Sehan Kutlay
Adres: Invalidenstraat 25,
9041 Oostakker

Architect :
HELLEBUYCK ARCHITECTEN COMM.V.
Vriendschapstraat 37
9040 Gent- Sint Amandsberg
tel. +32(0) 487 859 437
e-mail : info@architectjan.be
jhellebuyck@gmail.com
architectenbureau.hellebuyck.jan@telenet.be

DOSSIER : 852-24

PLANNR: BA_INVA25_I_B_1

DATUM : 14/01/2025

SCHAAL : 1/100

BLAD : 2/30

1:100