


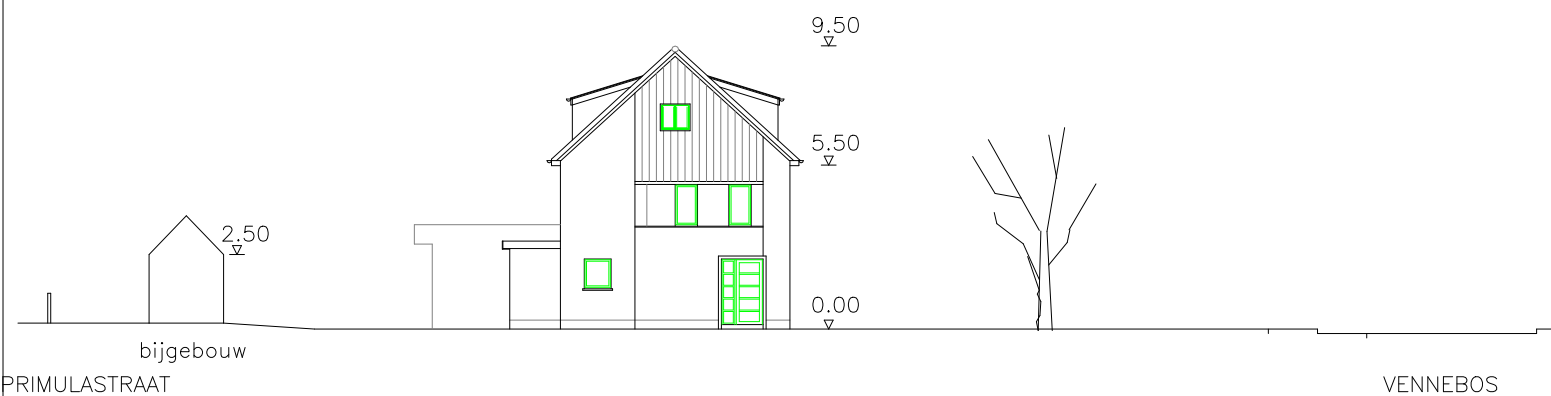

BA woning-T-B-1-profiel 1-1

