


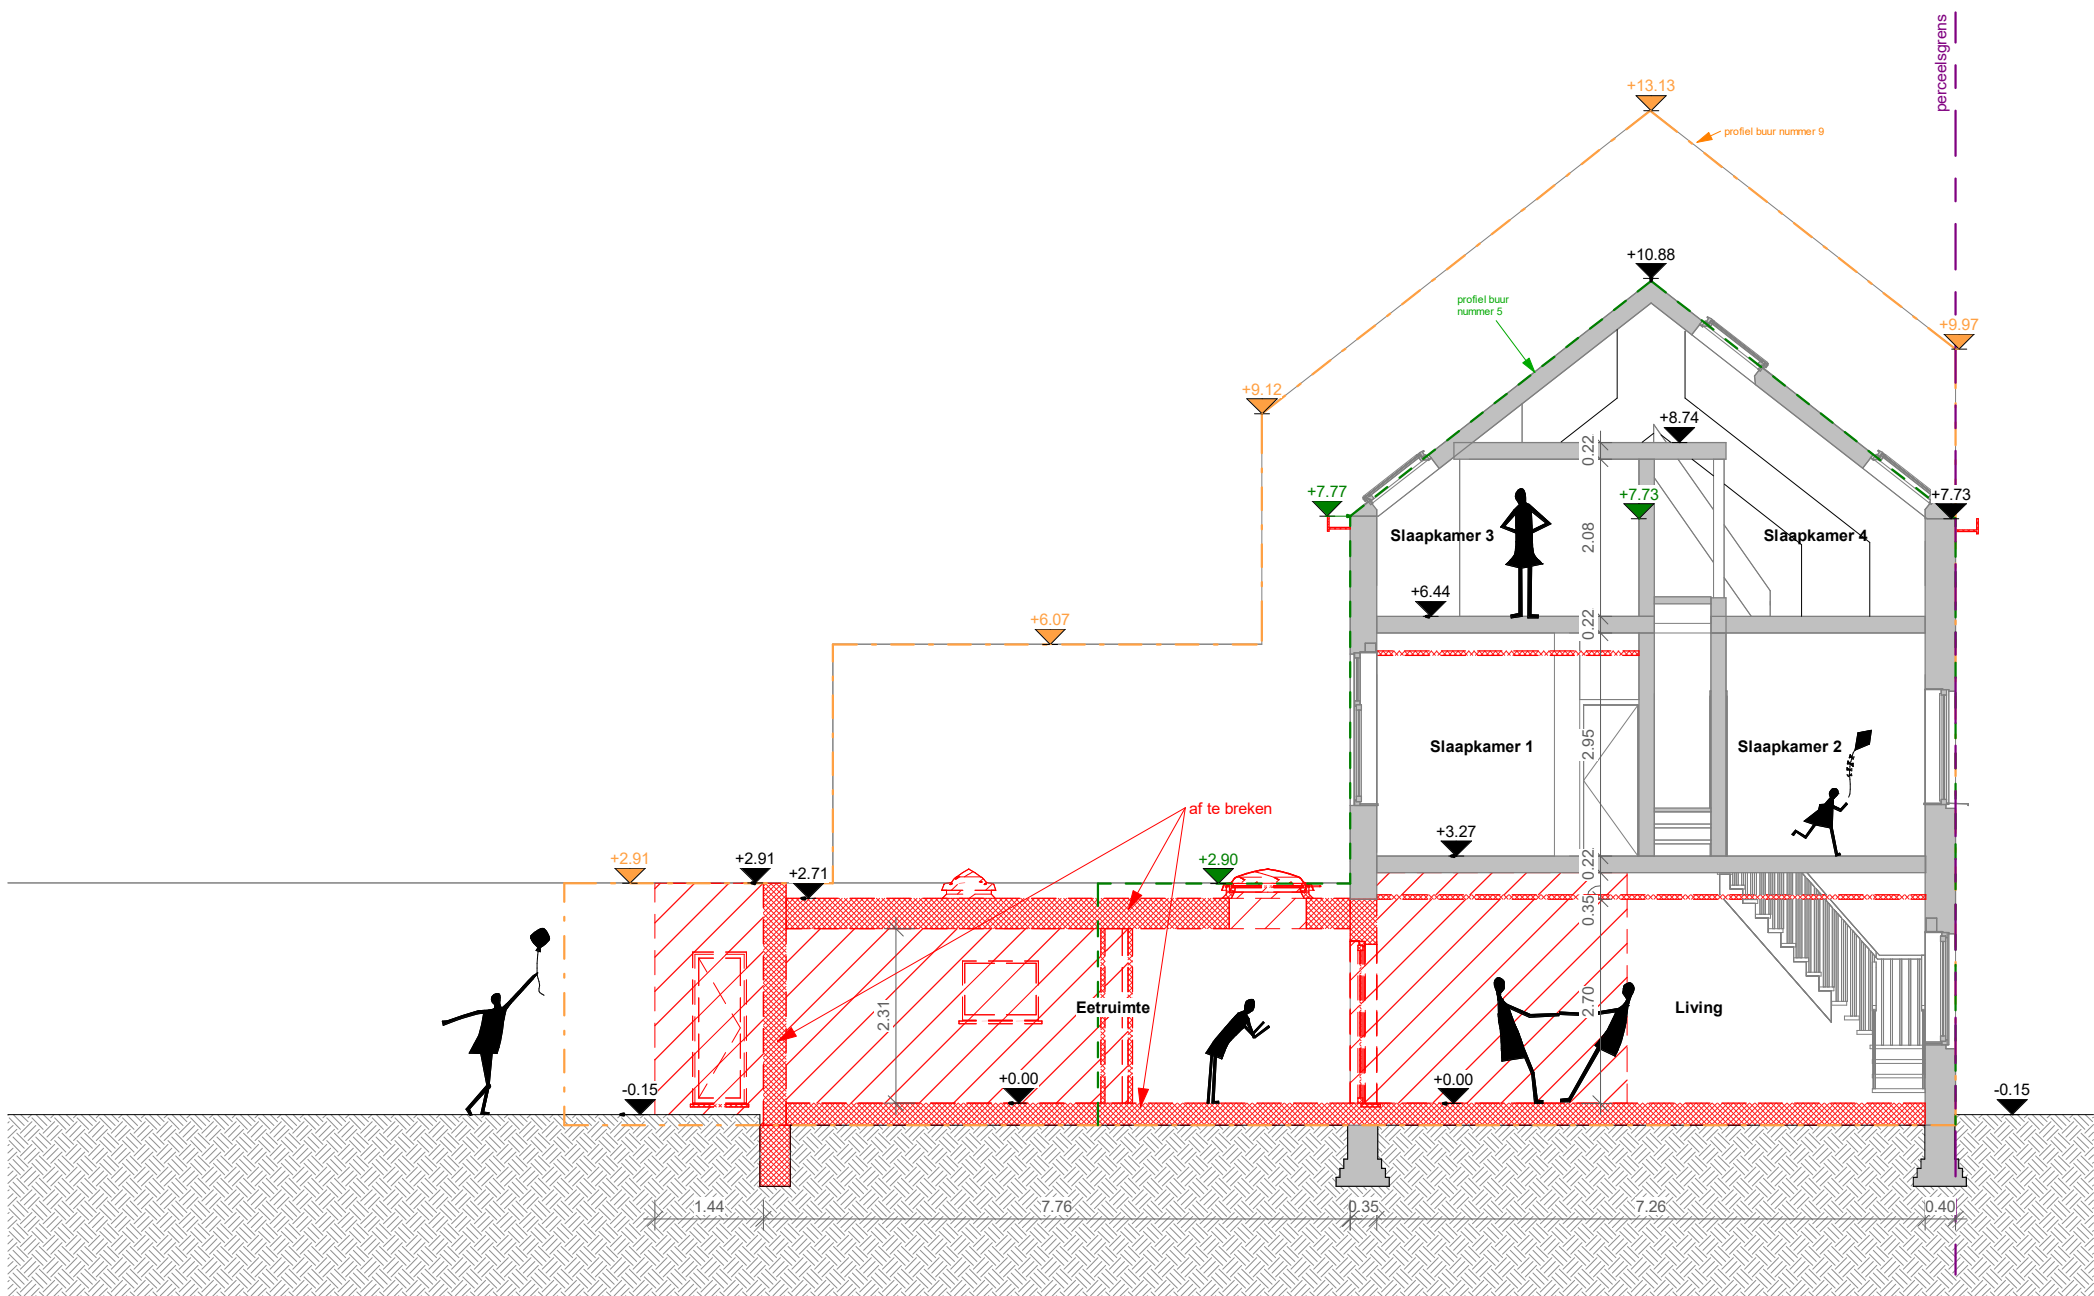

1

1 : 100

BB BA BT

