


PLAN N1
BESTAAND

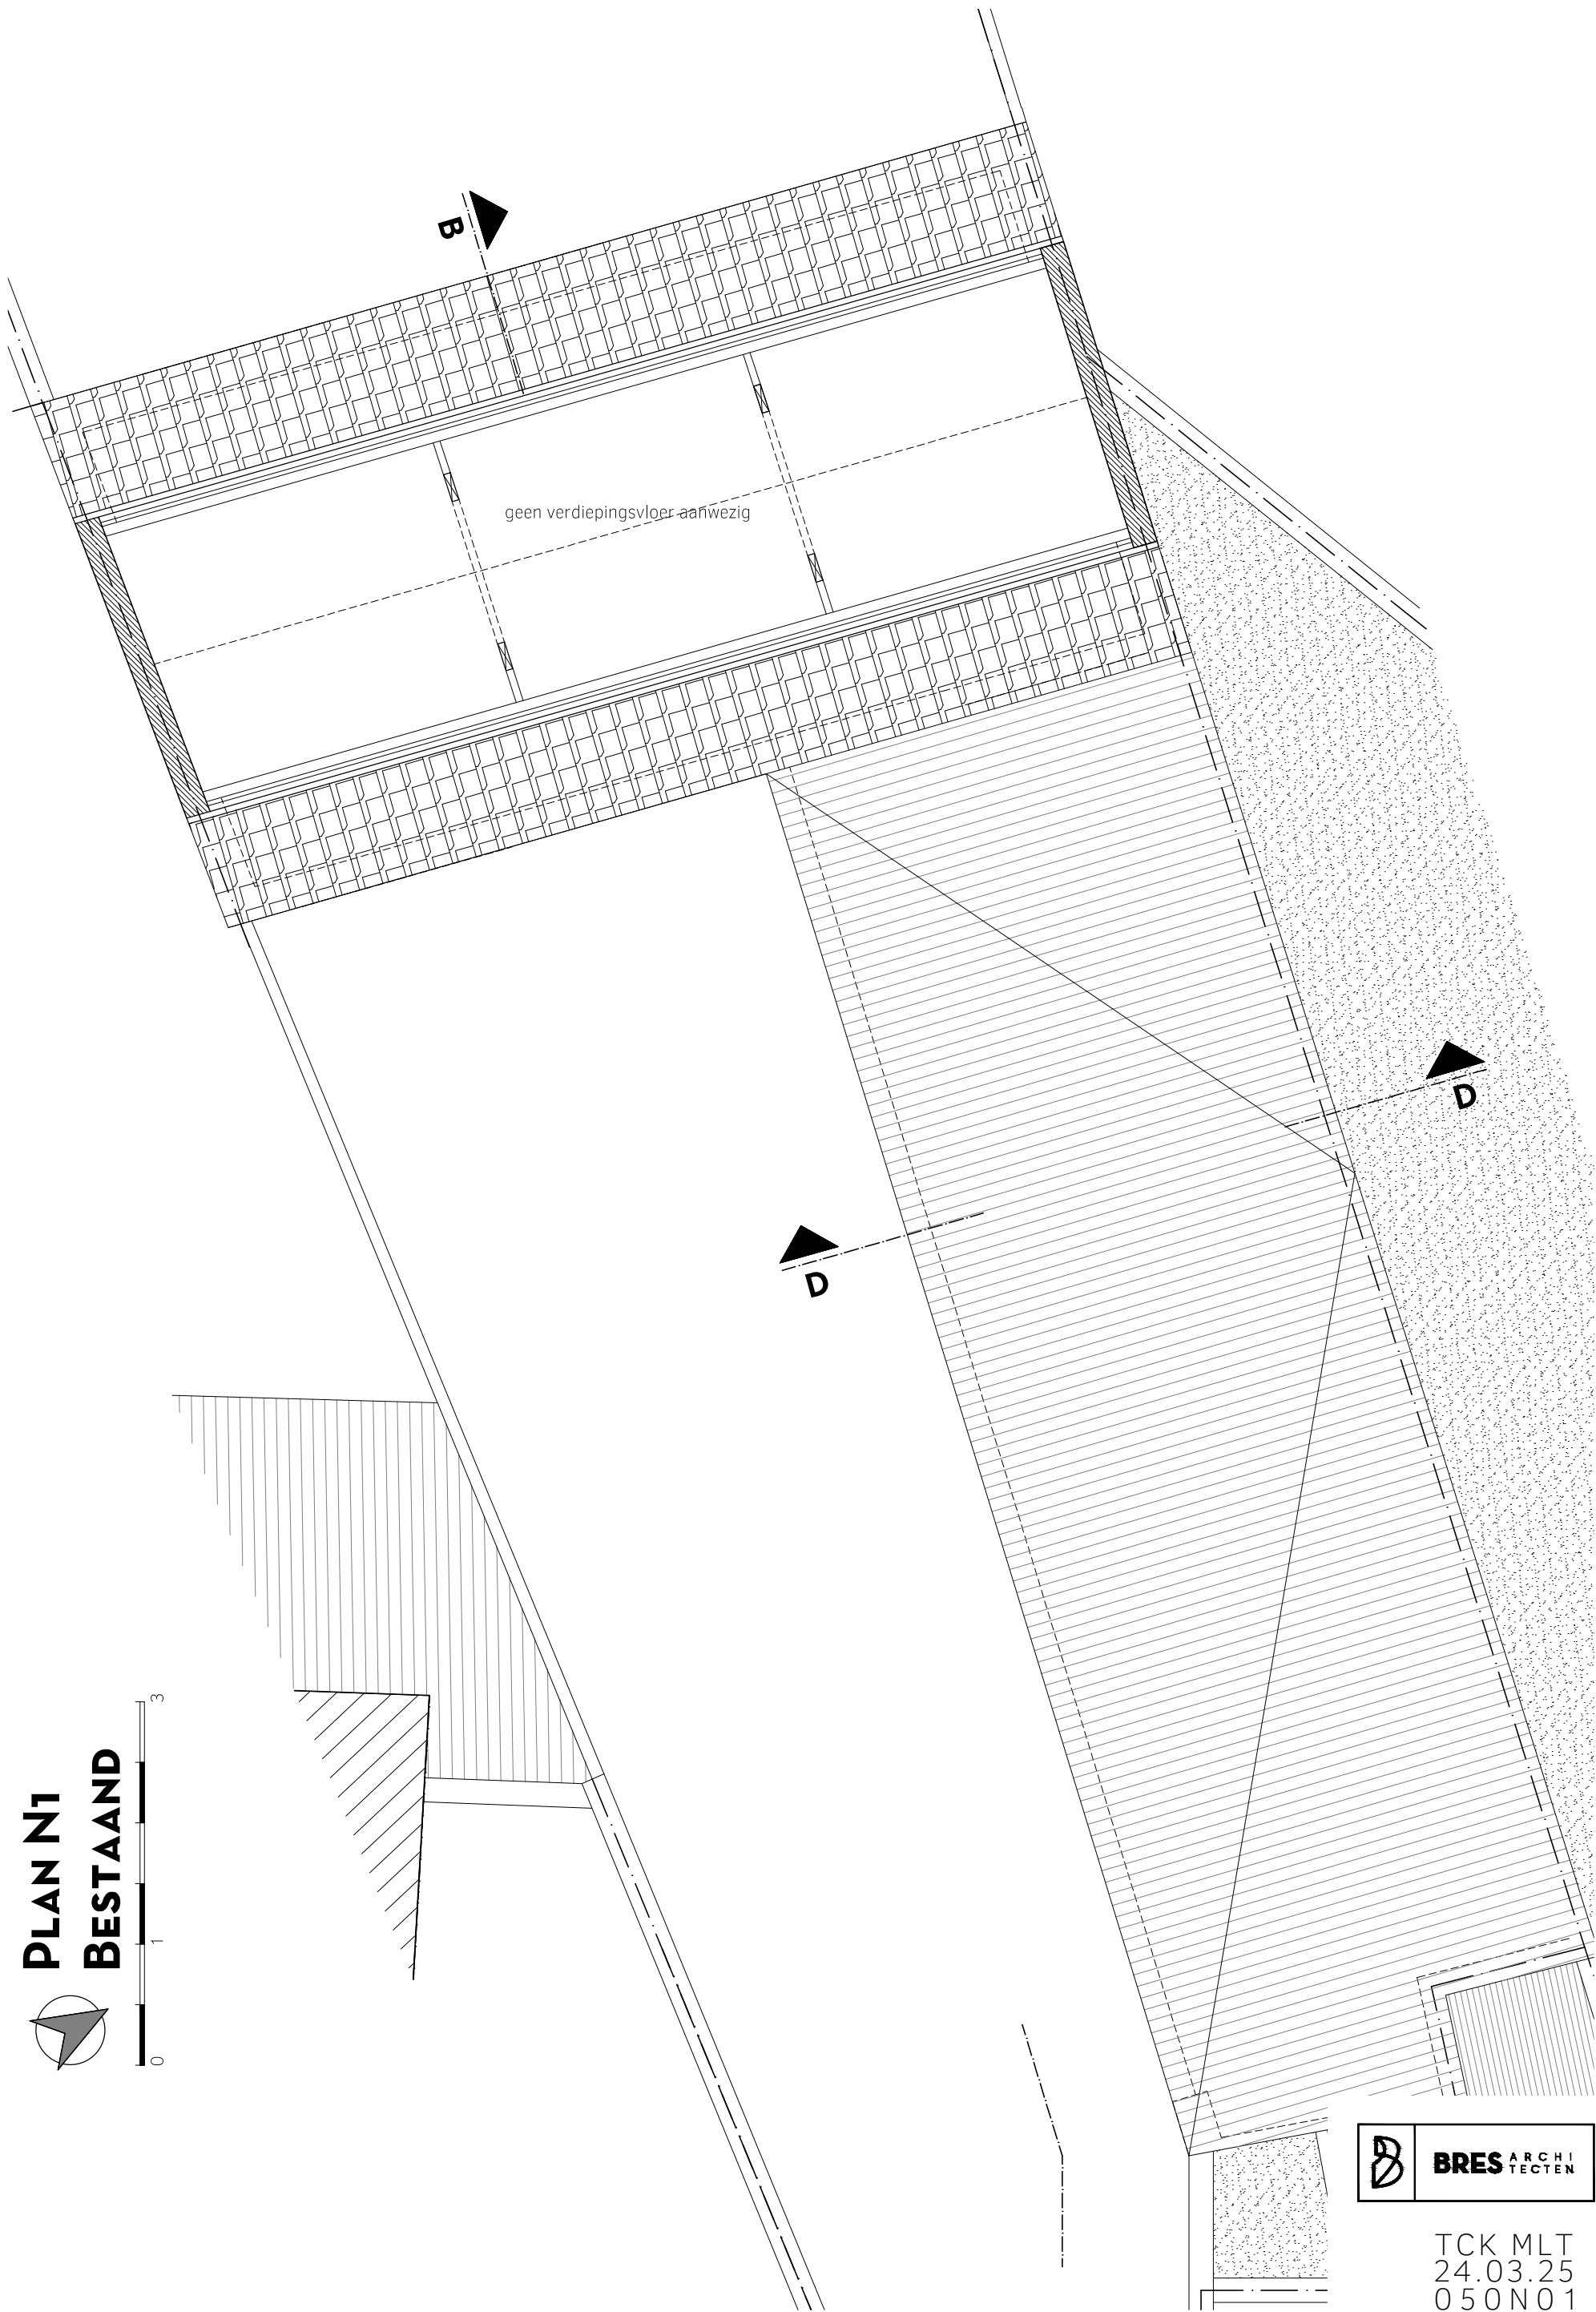

TCK MLT
24.03.25
050N01