


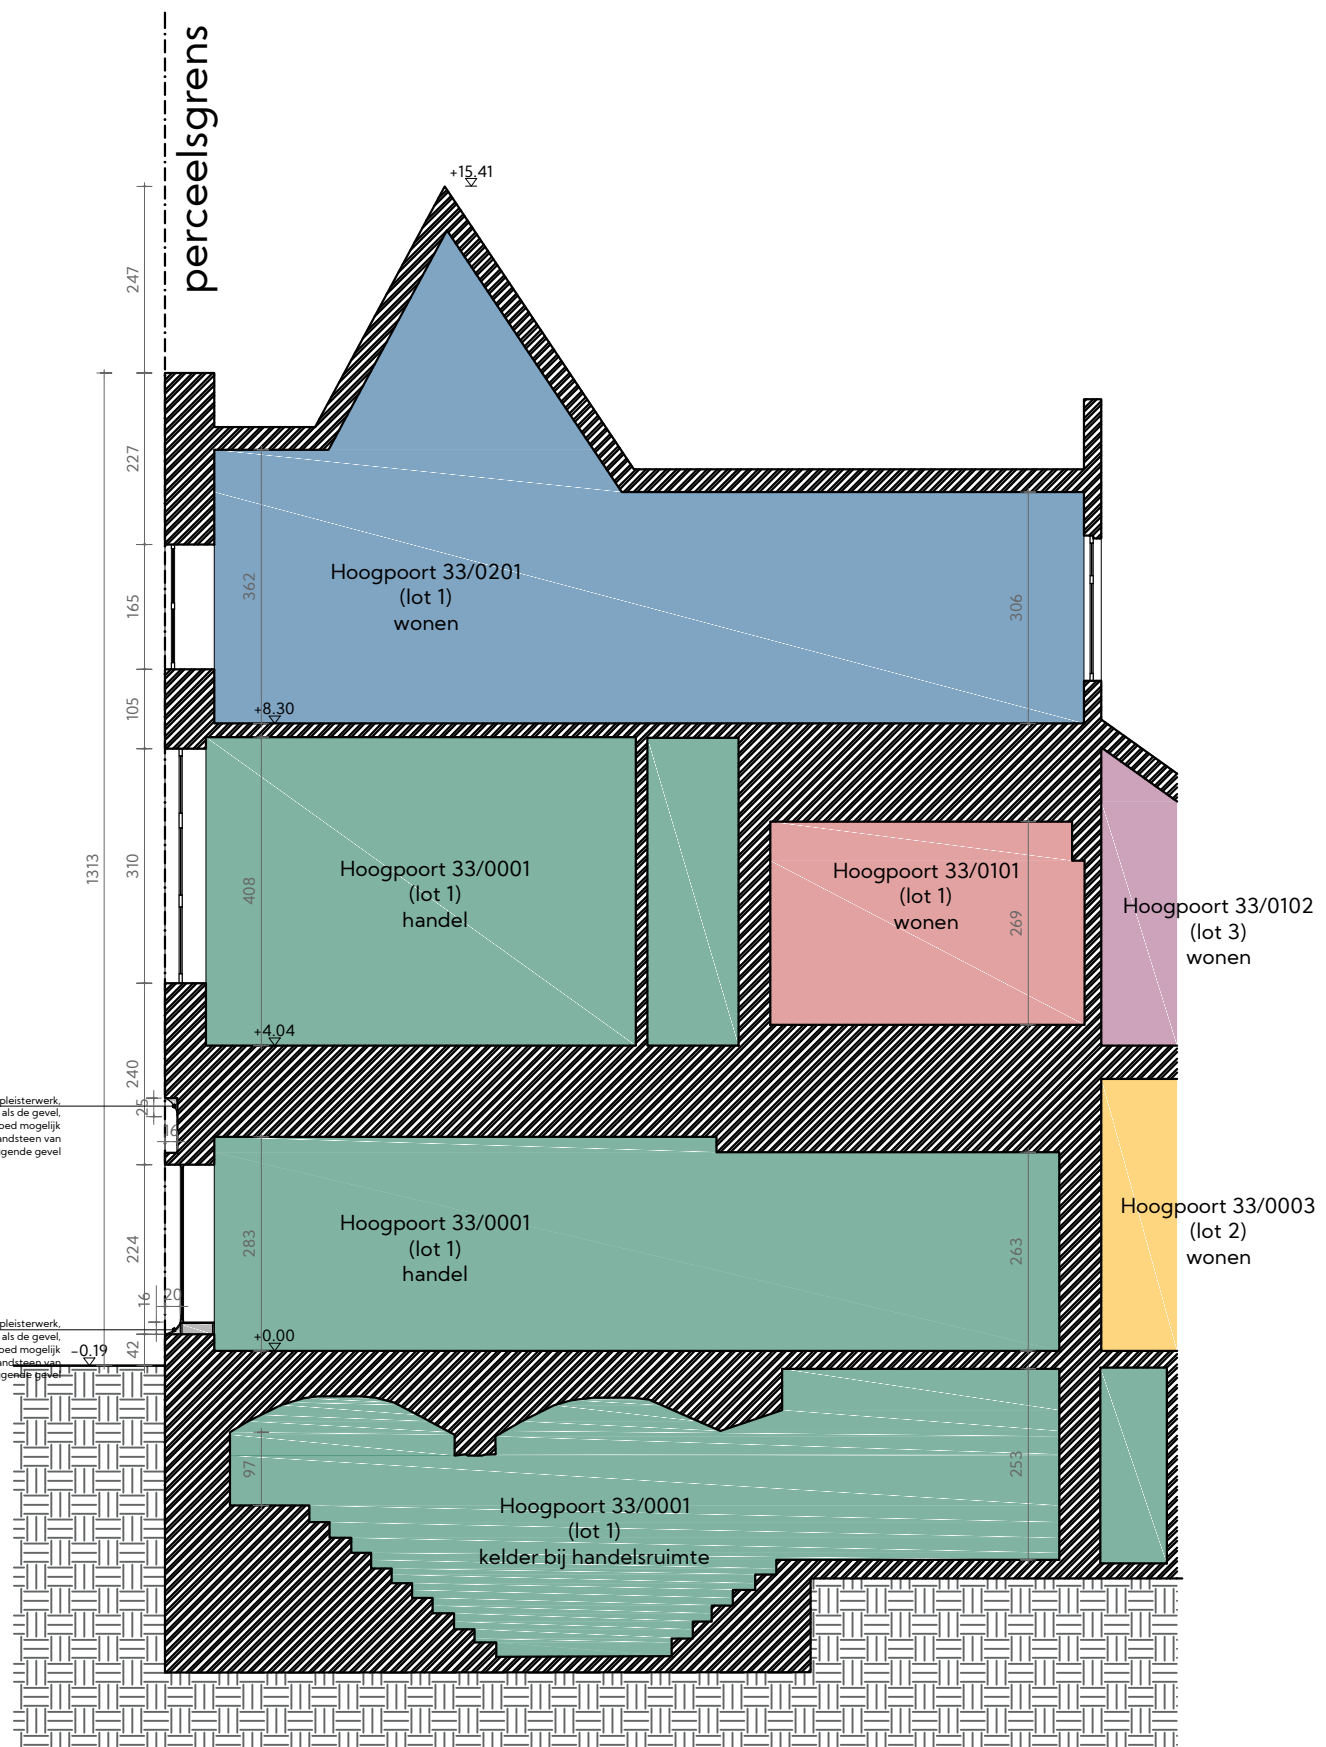

SNEDE BB