
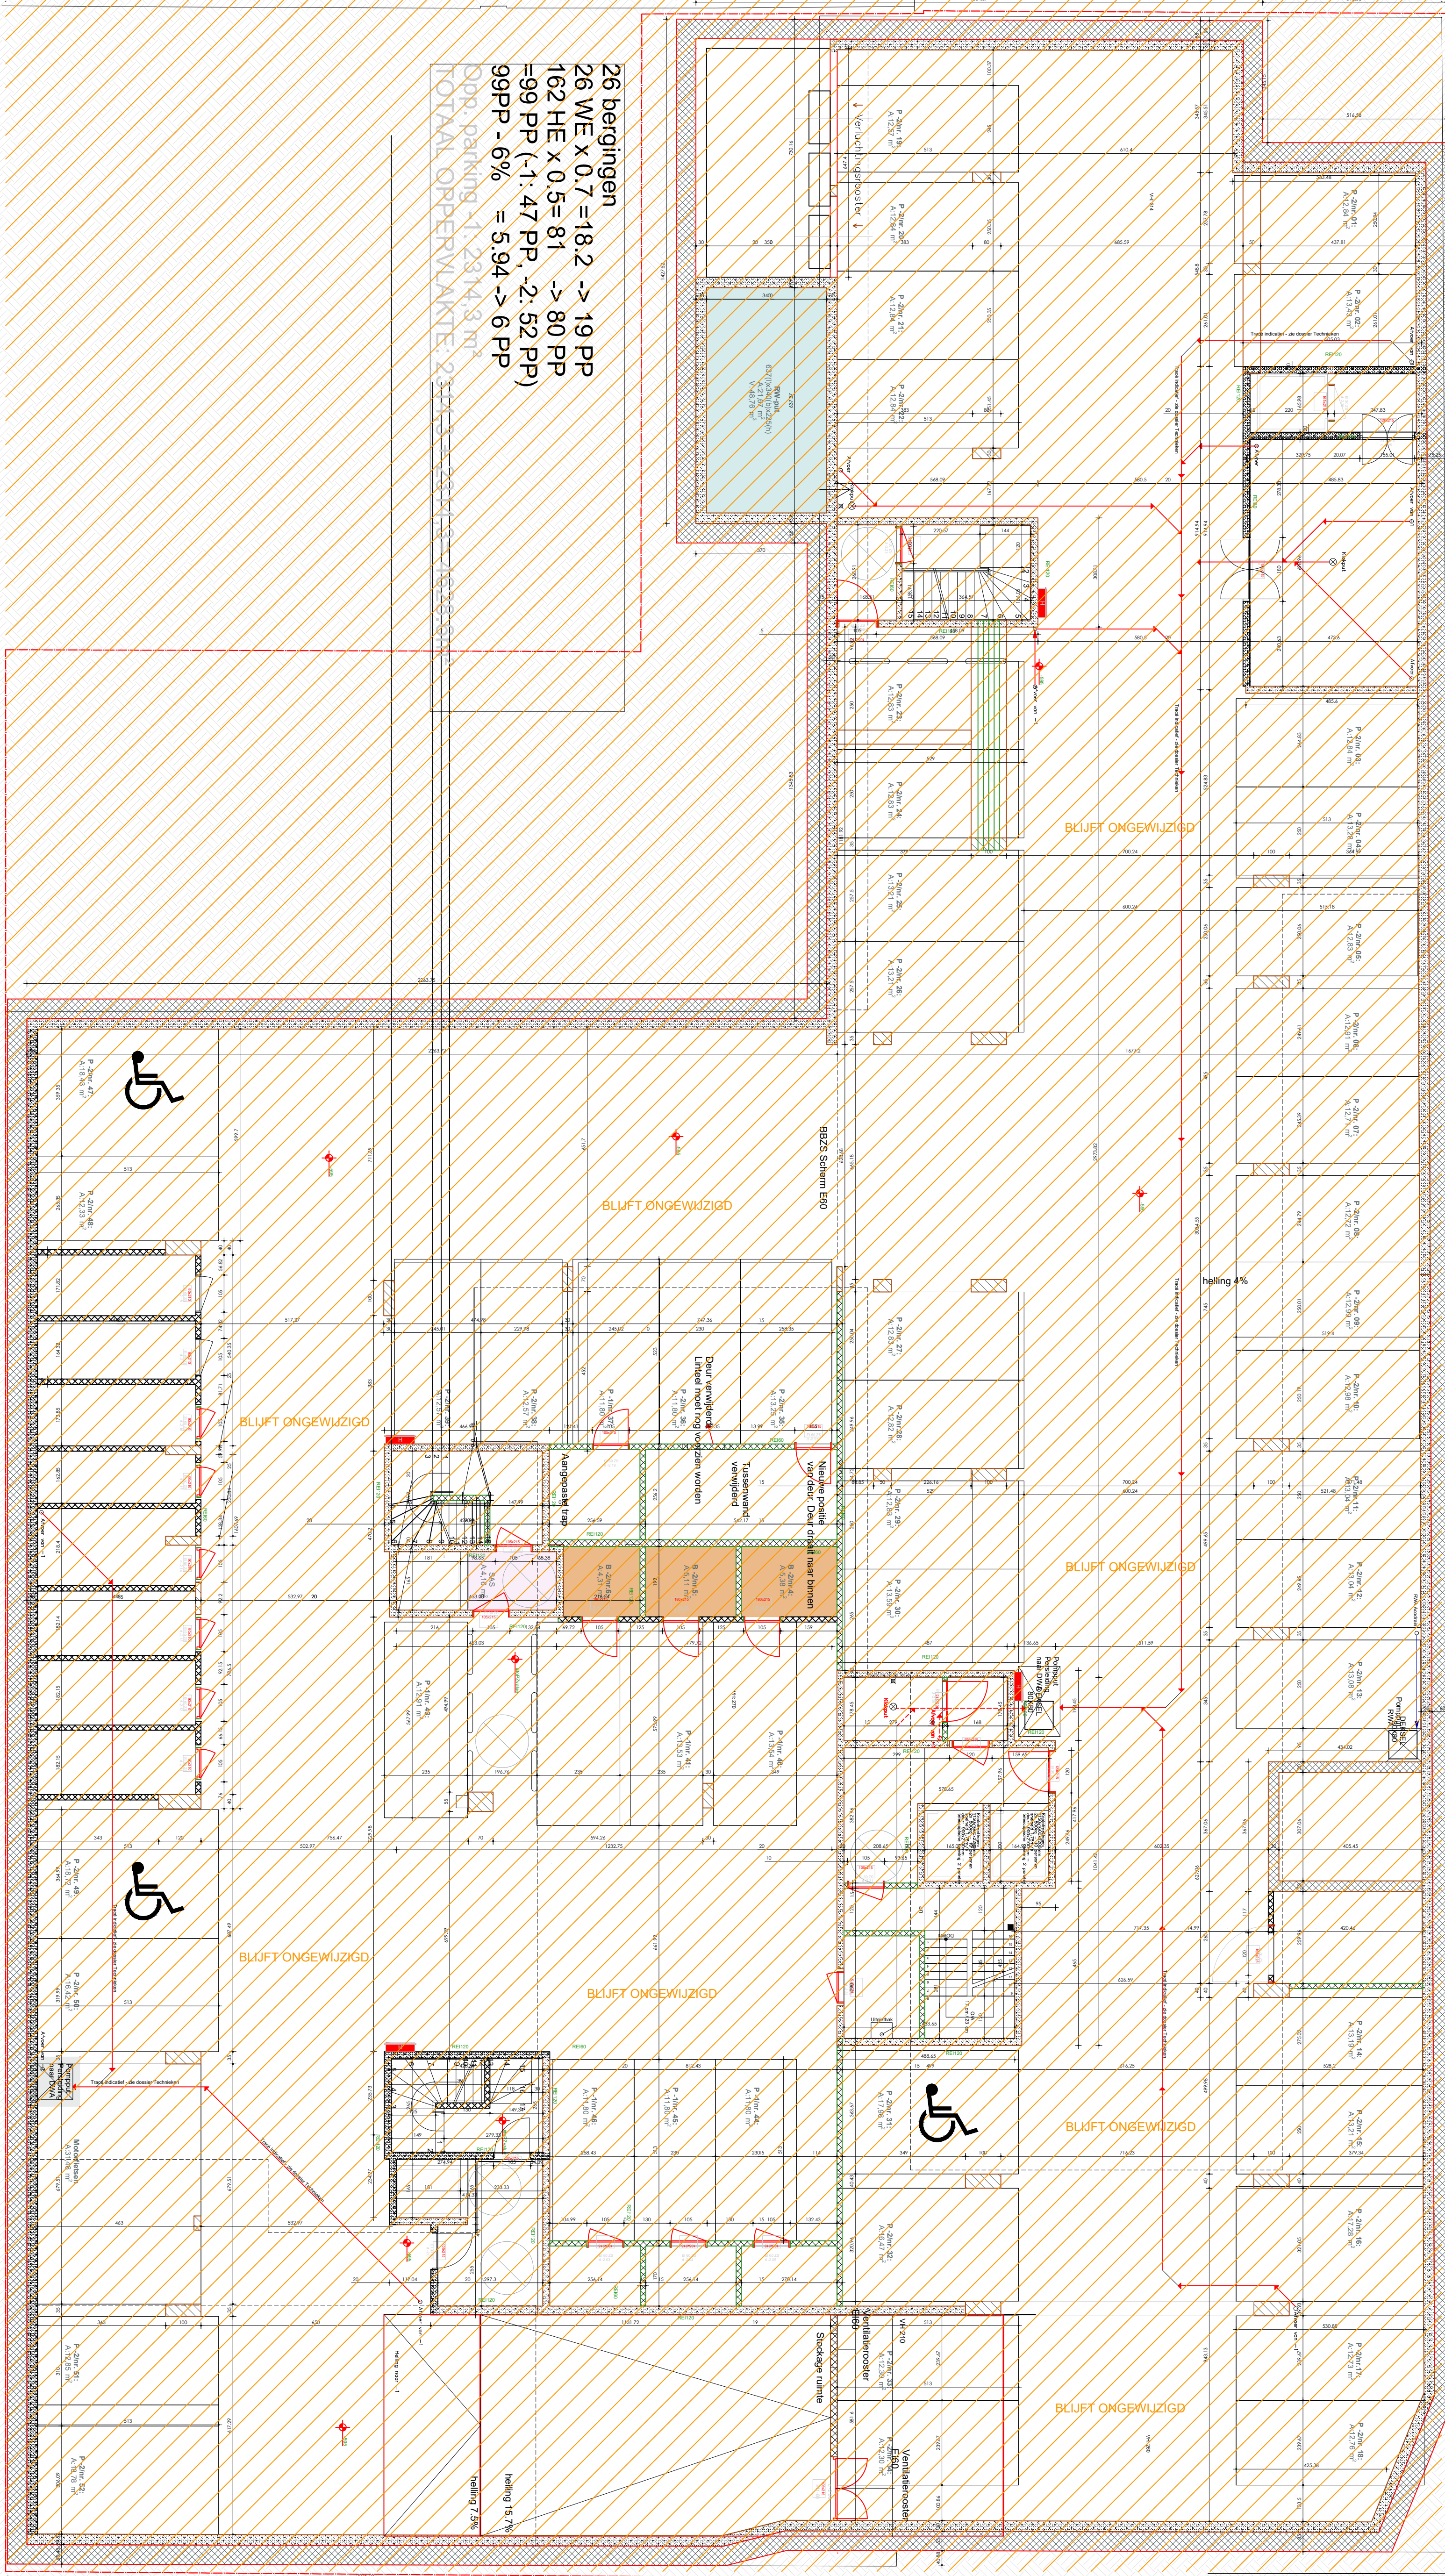


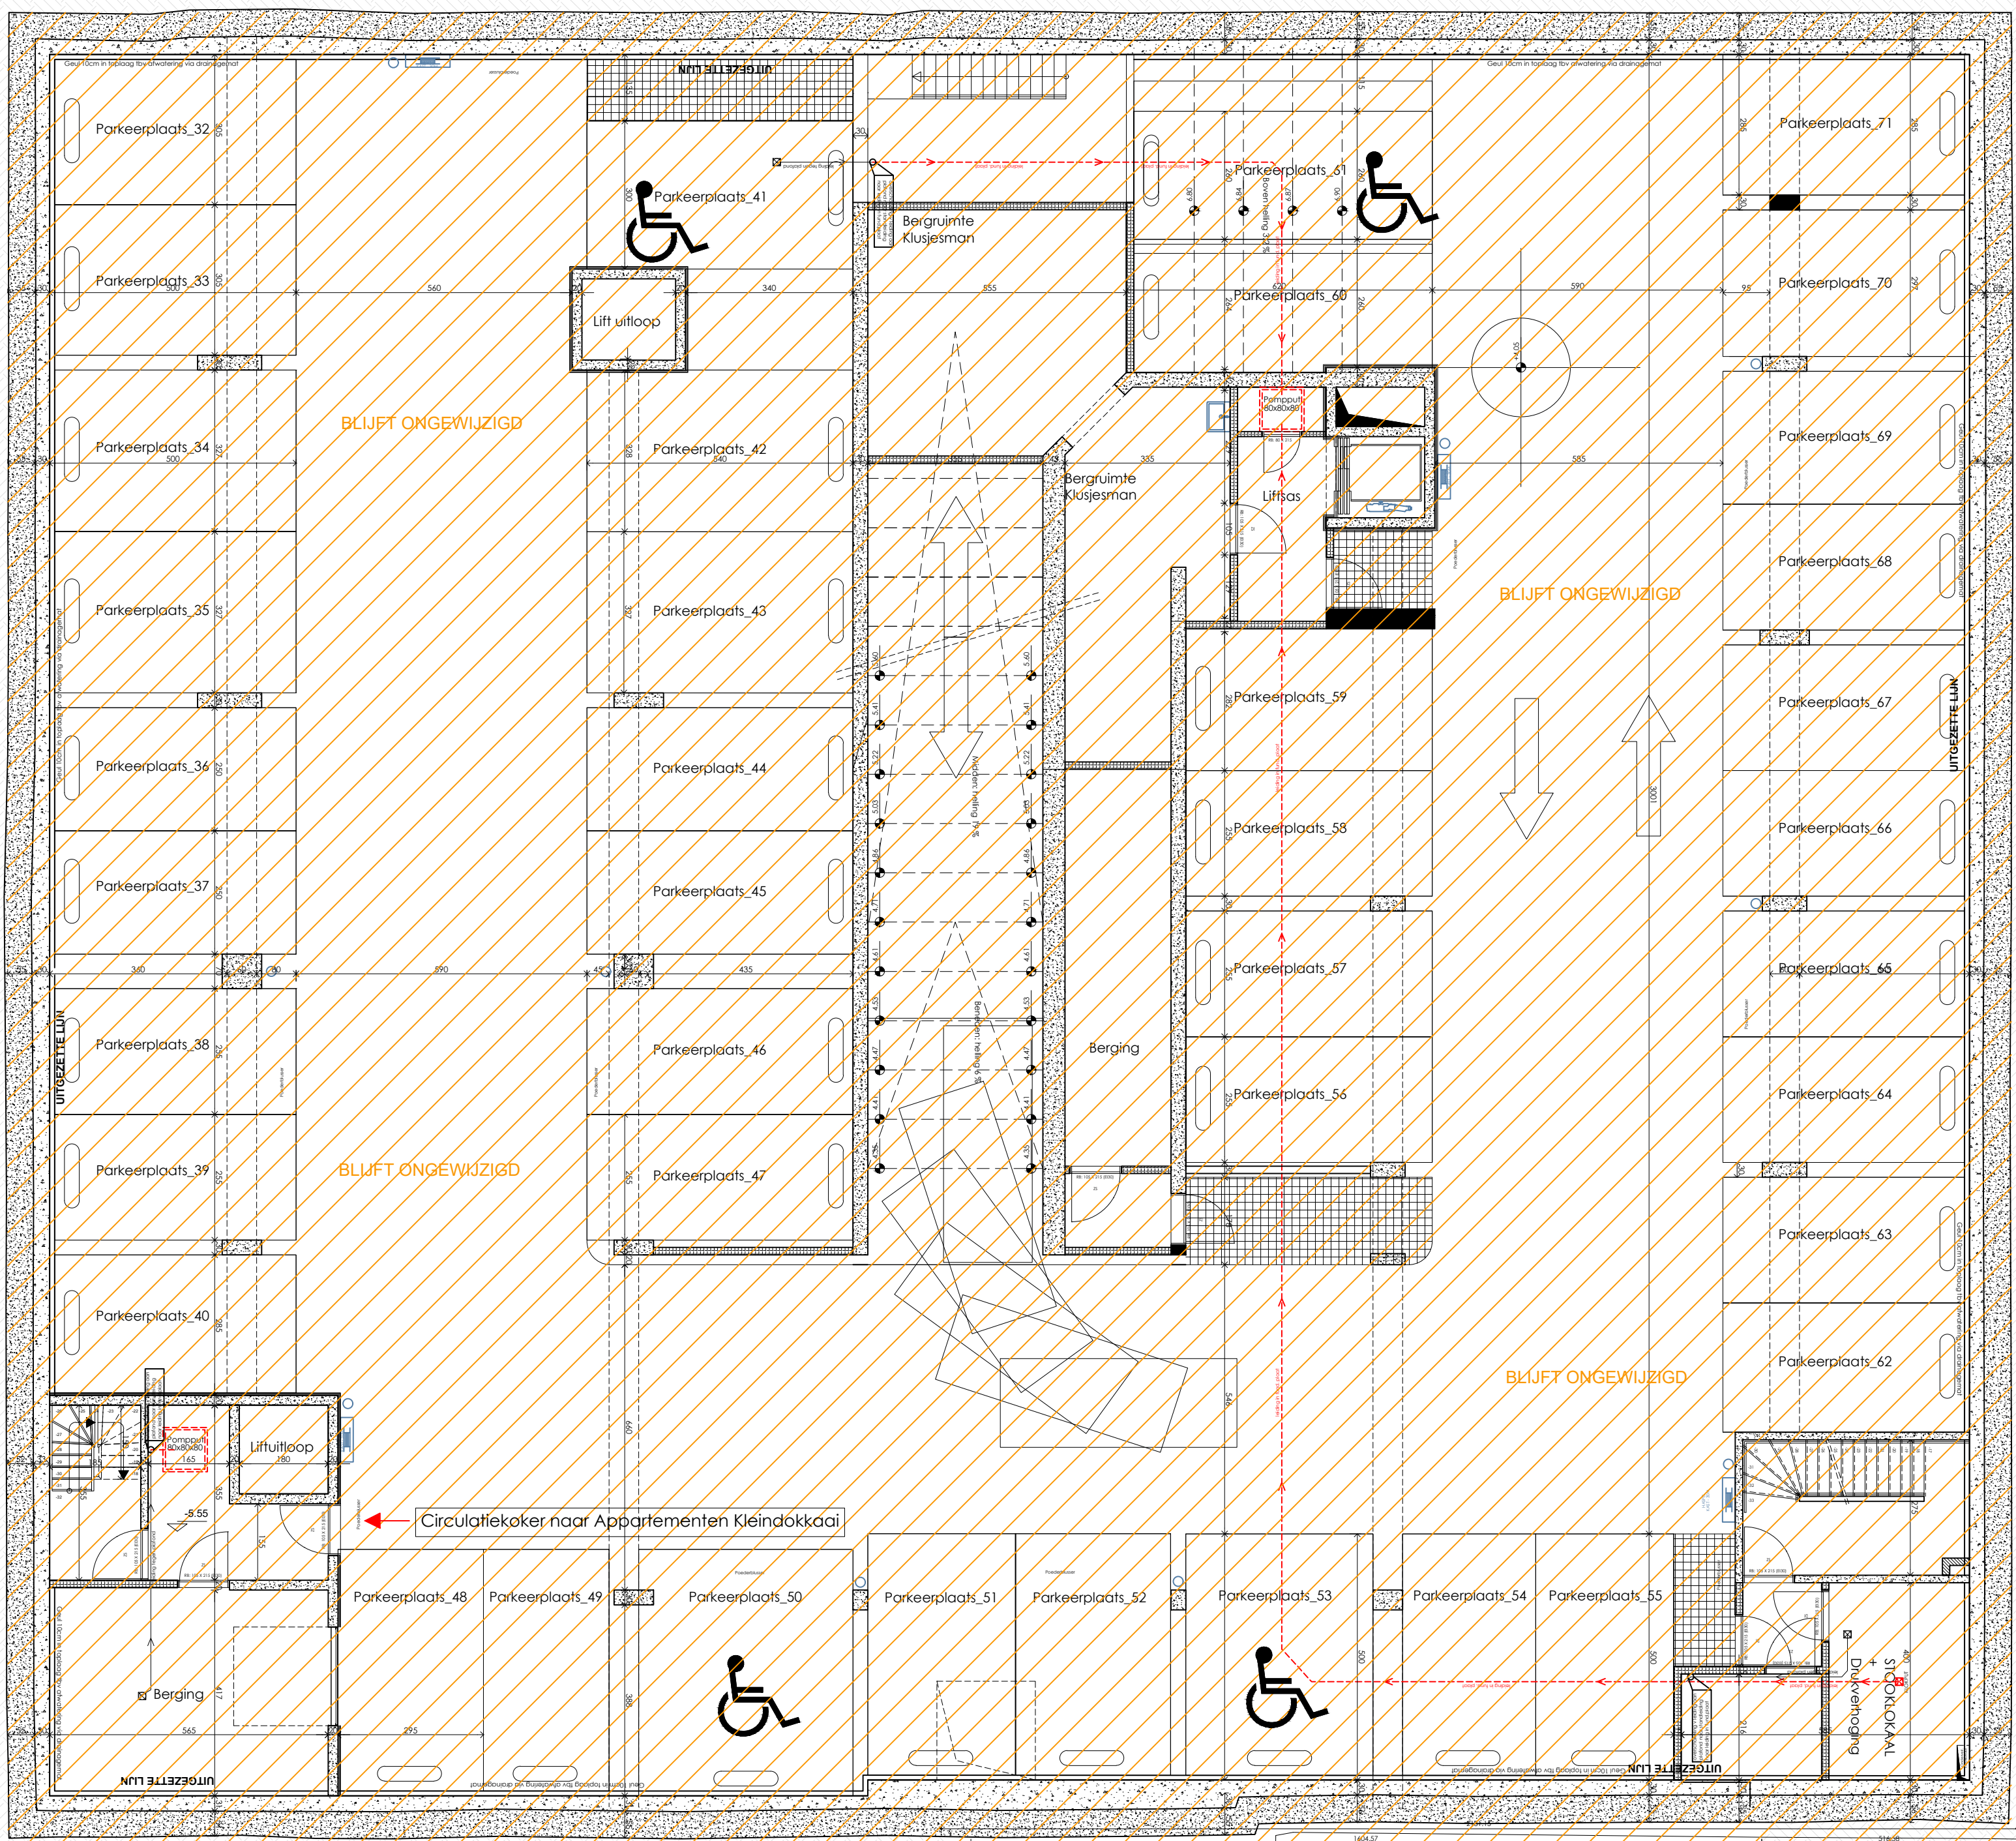

26 bergingen
26 WE x 0,7 = 18,2 -> 19 PP
162 HE x 0,5 = 81 -> 80 PP
= 99 PP (-1: 47 PP, -2: 52 PP)
99 PP - 6% = 5,94 -> 6 PP
DOP PARKING 1 x 231 x 13 m
TOTAAL OPPERVLAKTE: 22,23 ha