


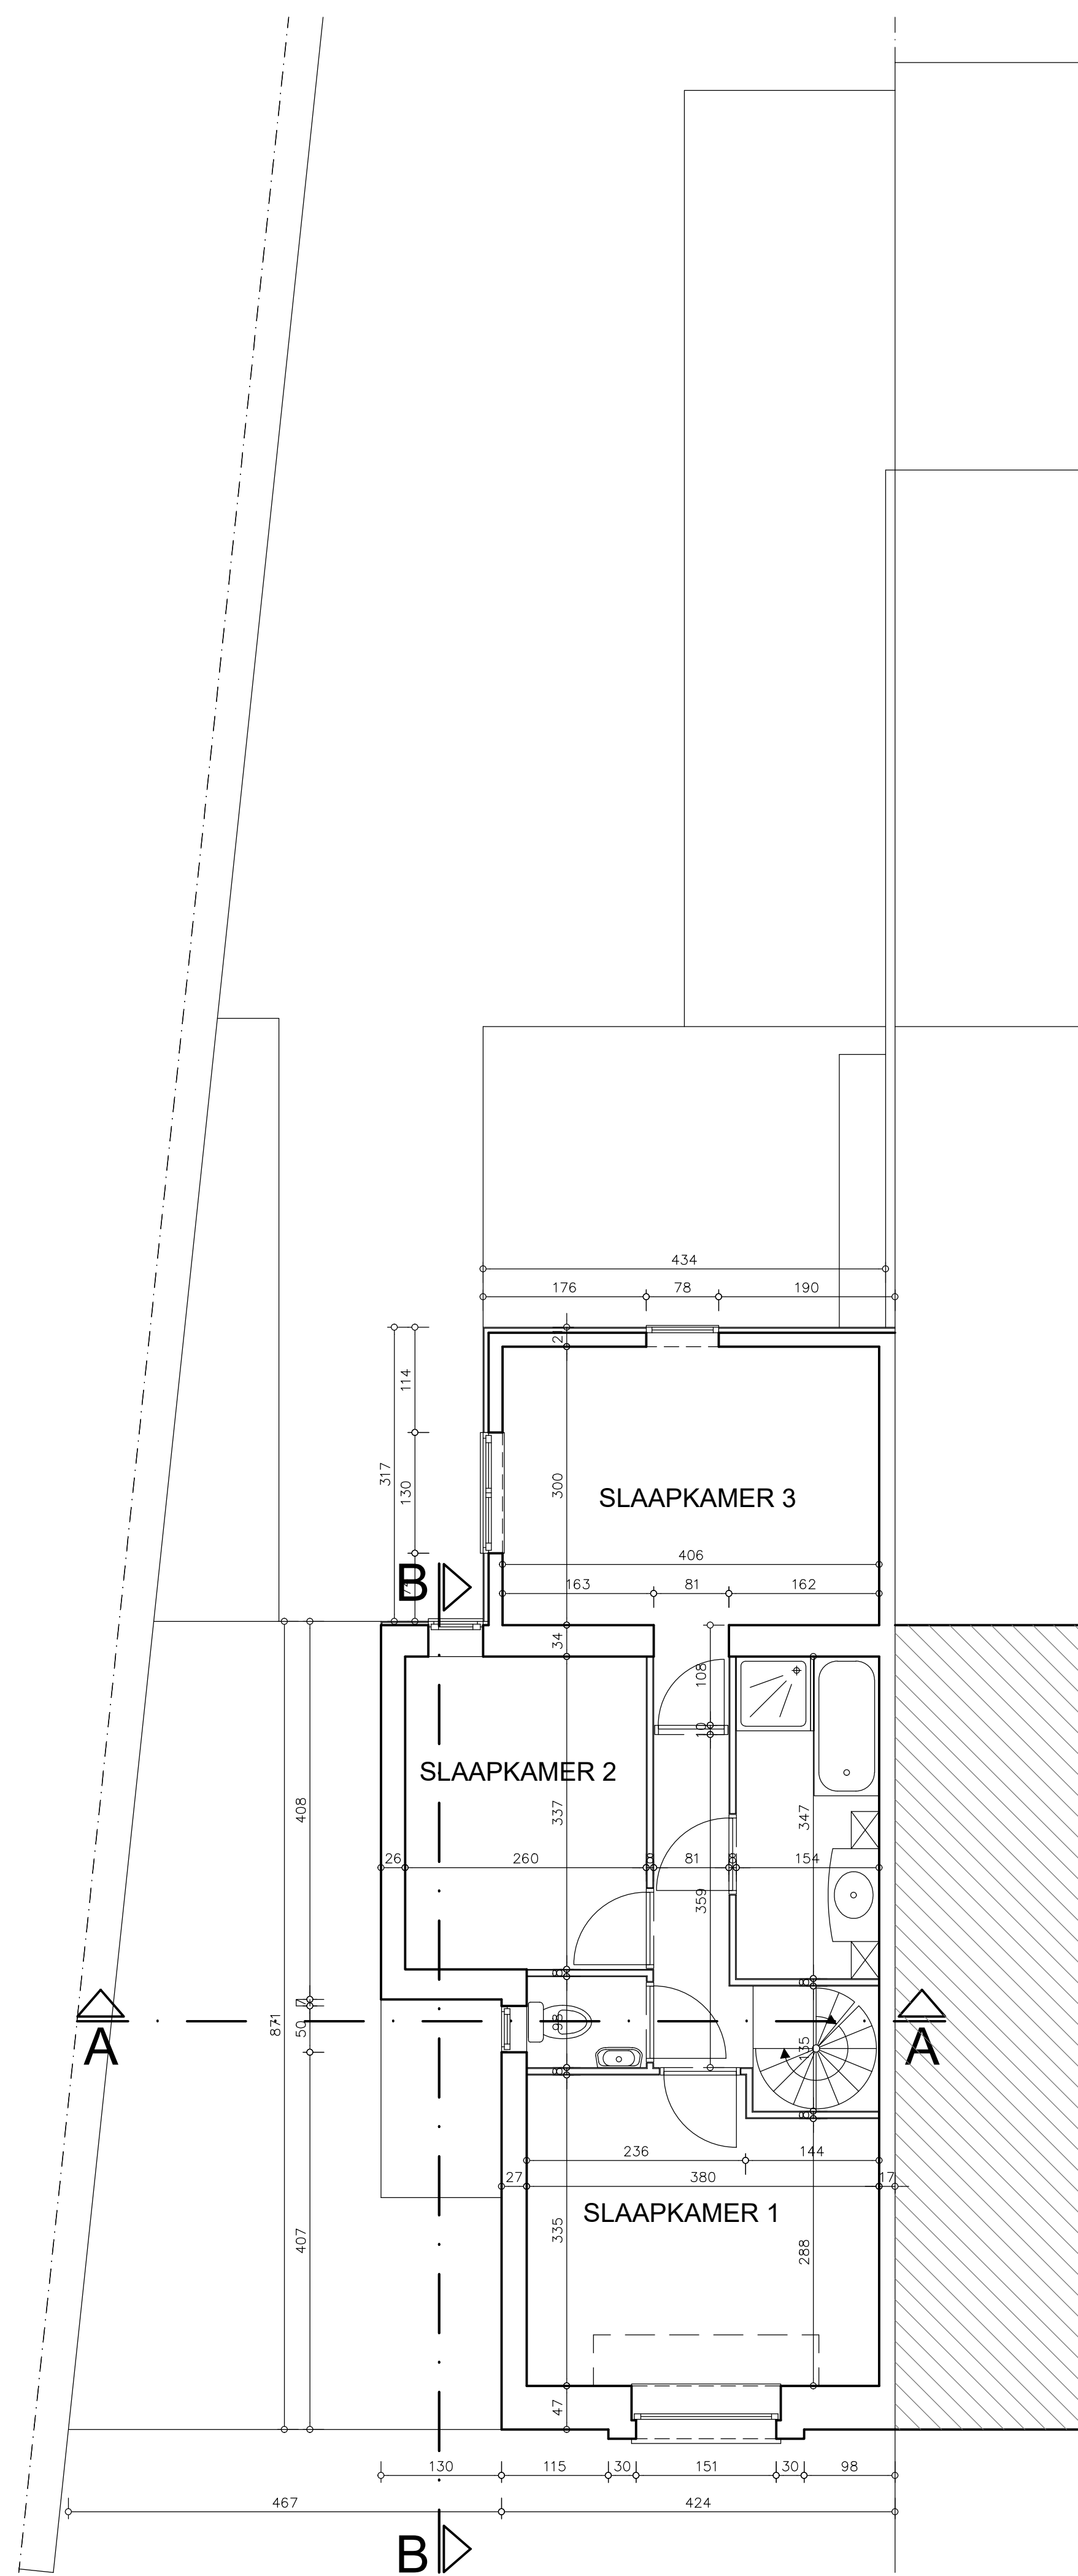

VERDIEPING
BESTAAND



dossier nr : Willems - Van Laeken
plan : BA_W_P_B_5_VERDIEPING
plan nr :
datum : 07/02/2025
schaal : 1:50

ARCHITECTENBUREAU DAENS-DEMUYNCK
Luikstraat 30
9160 Lokeren
Tel. : 09.348 14 74
GSM Marc DAENS : 0473. 291 879
GSM Hilde DEMUYNCK : 0478. 319 107
marc.daens@skynet.be - hdemuynck@skynet.be