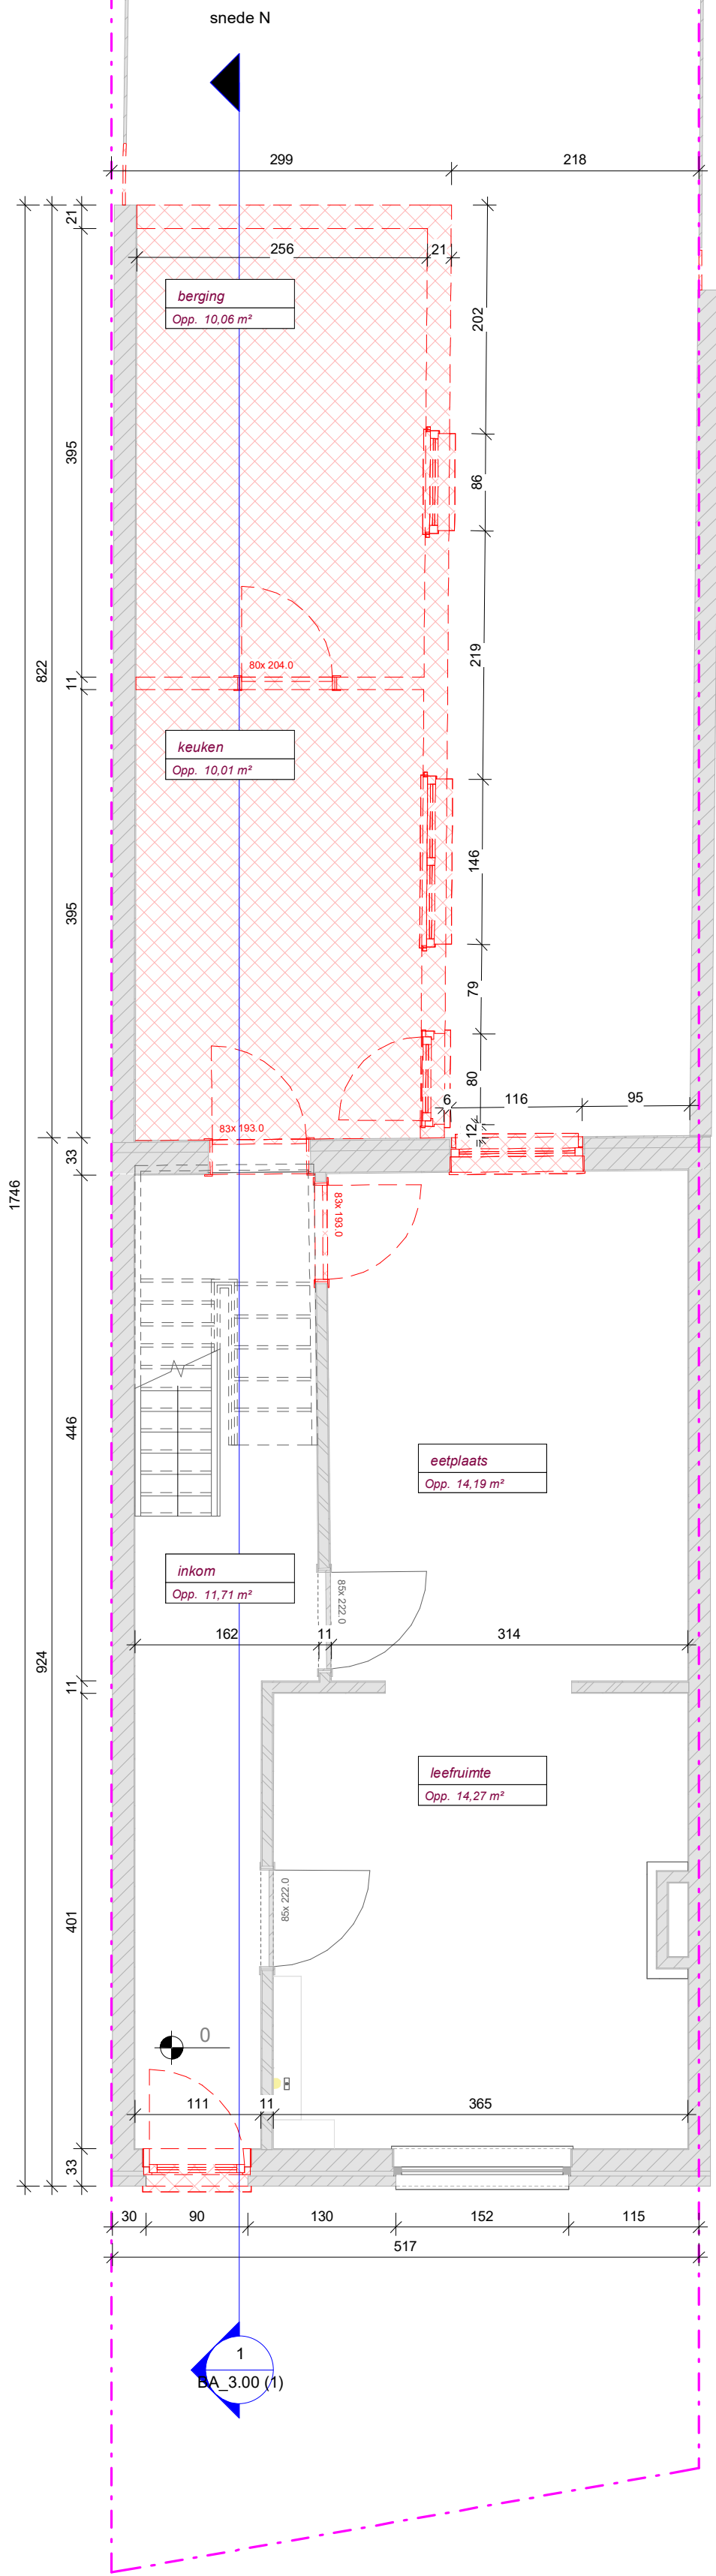


BA\_1.00 P\_B\_1.00\_Grondplan Gelijkvloers

1 : 50