


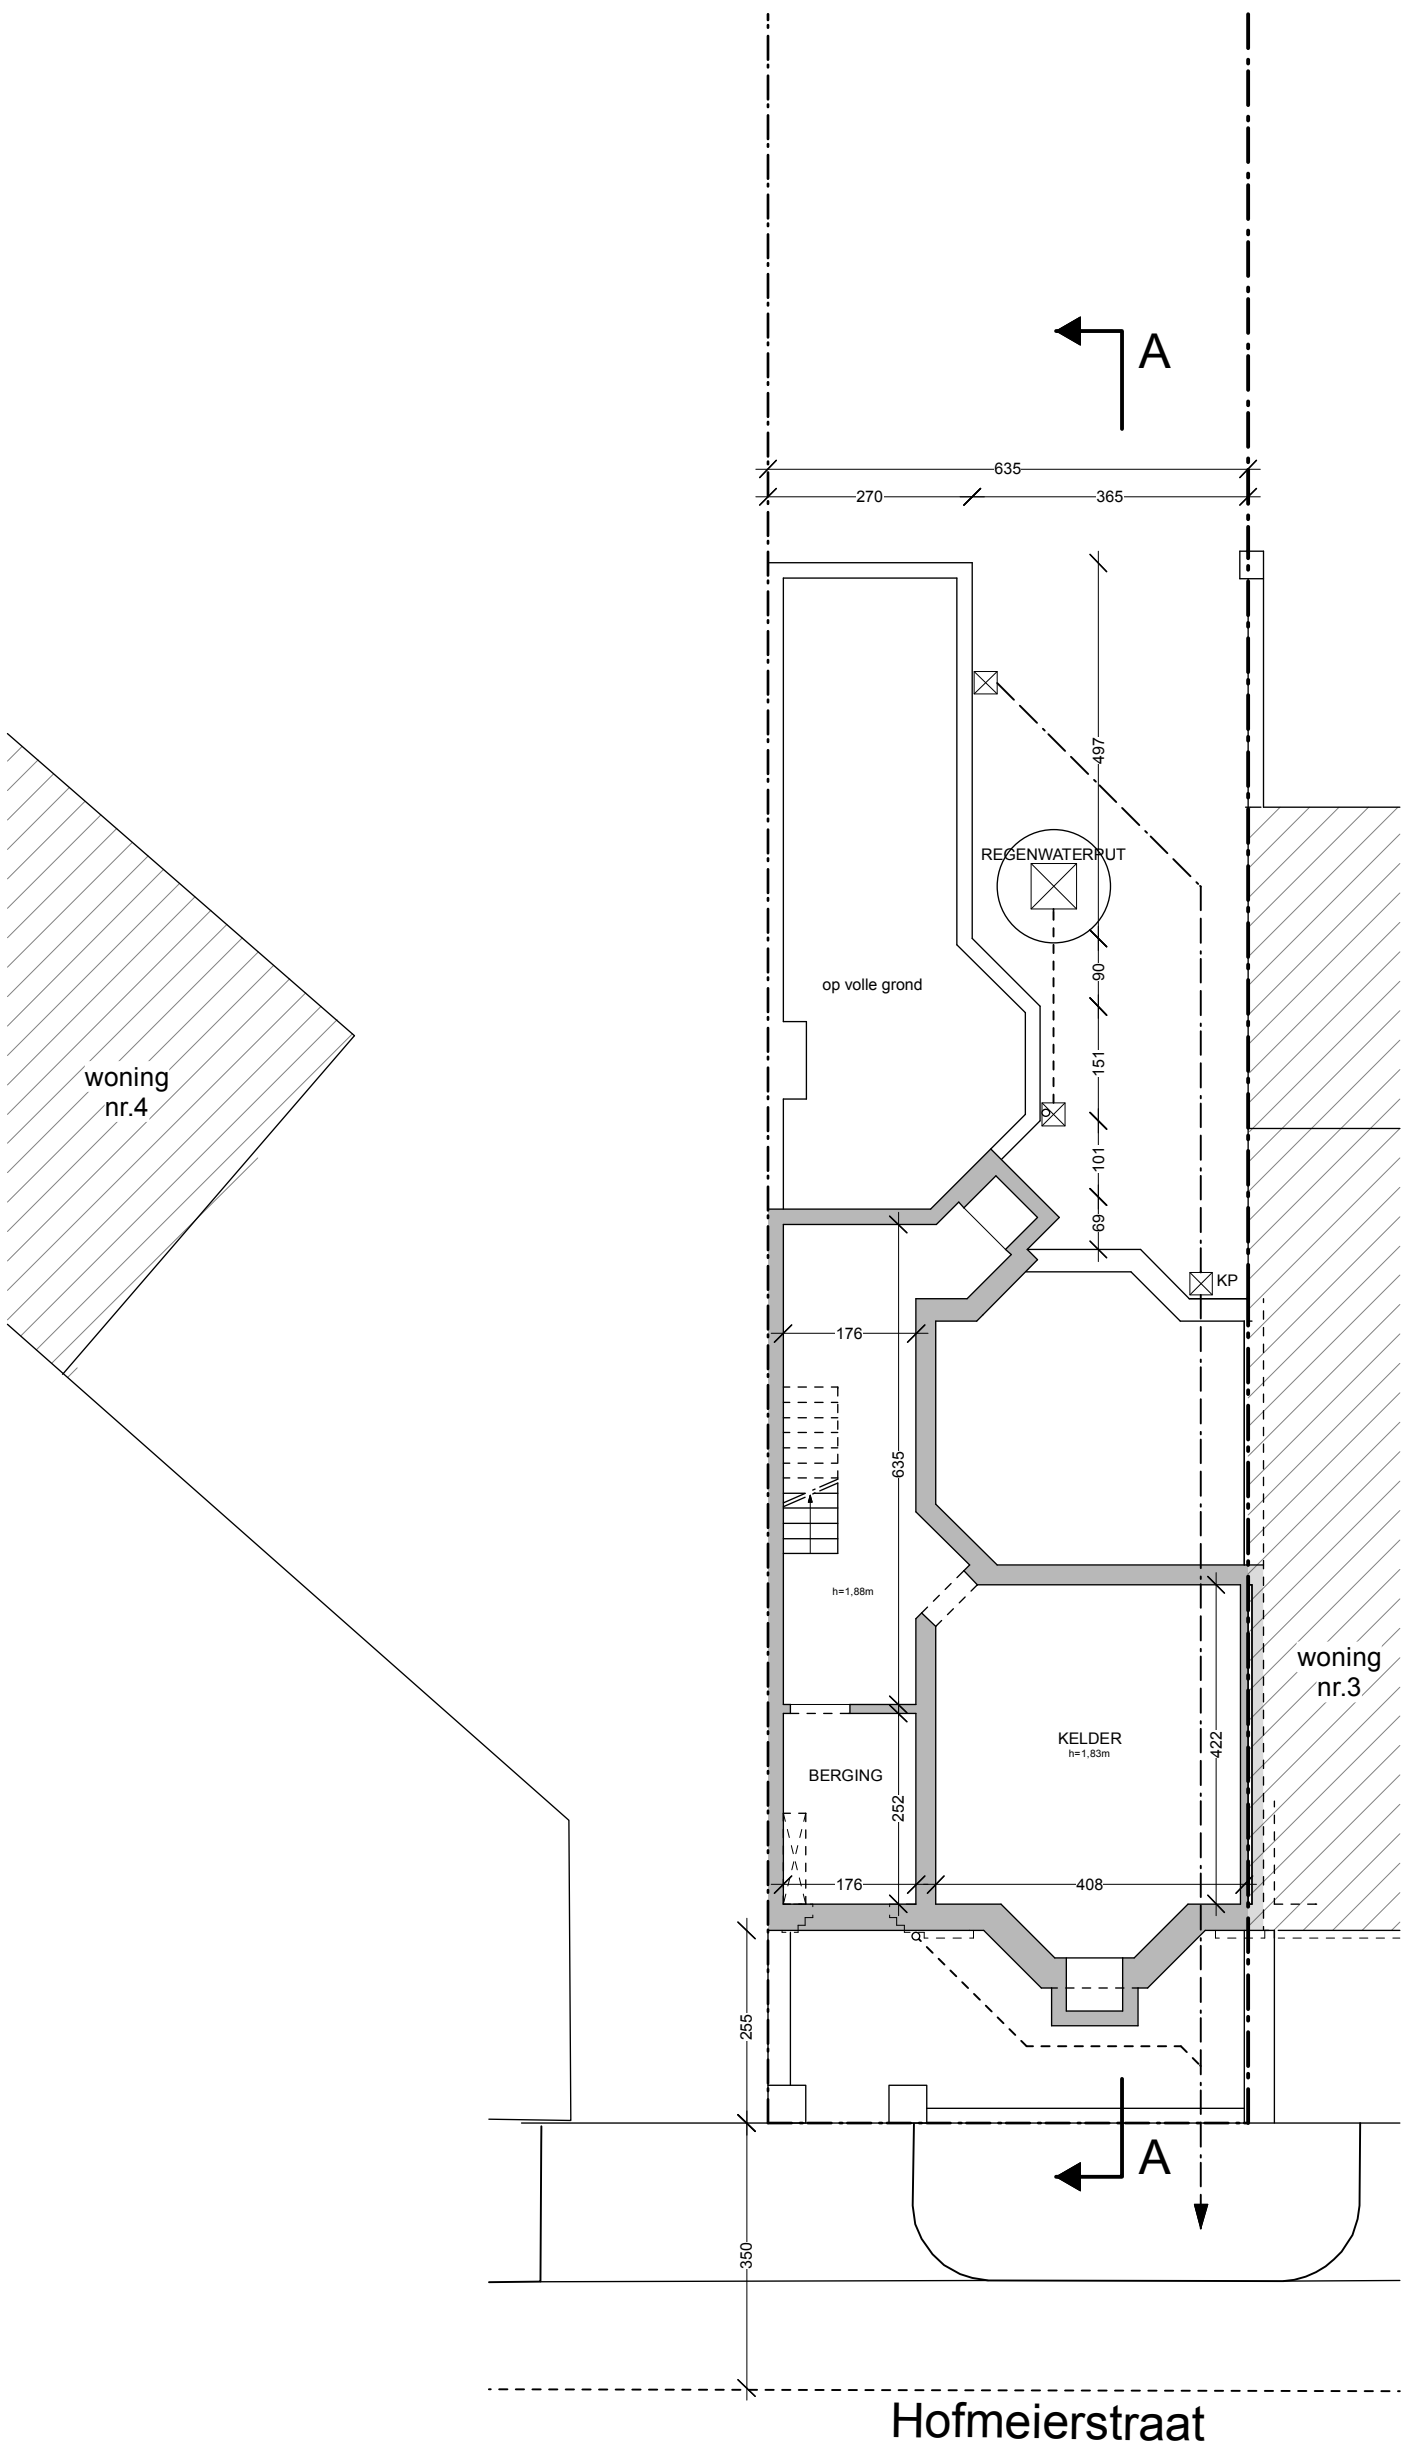

EB 1243: KELDERPLAN vergunde toestand 1/100

