


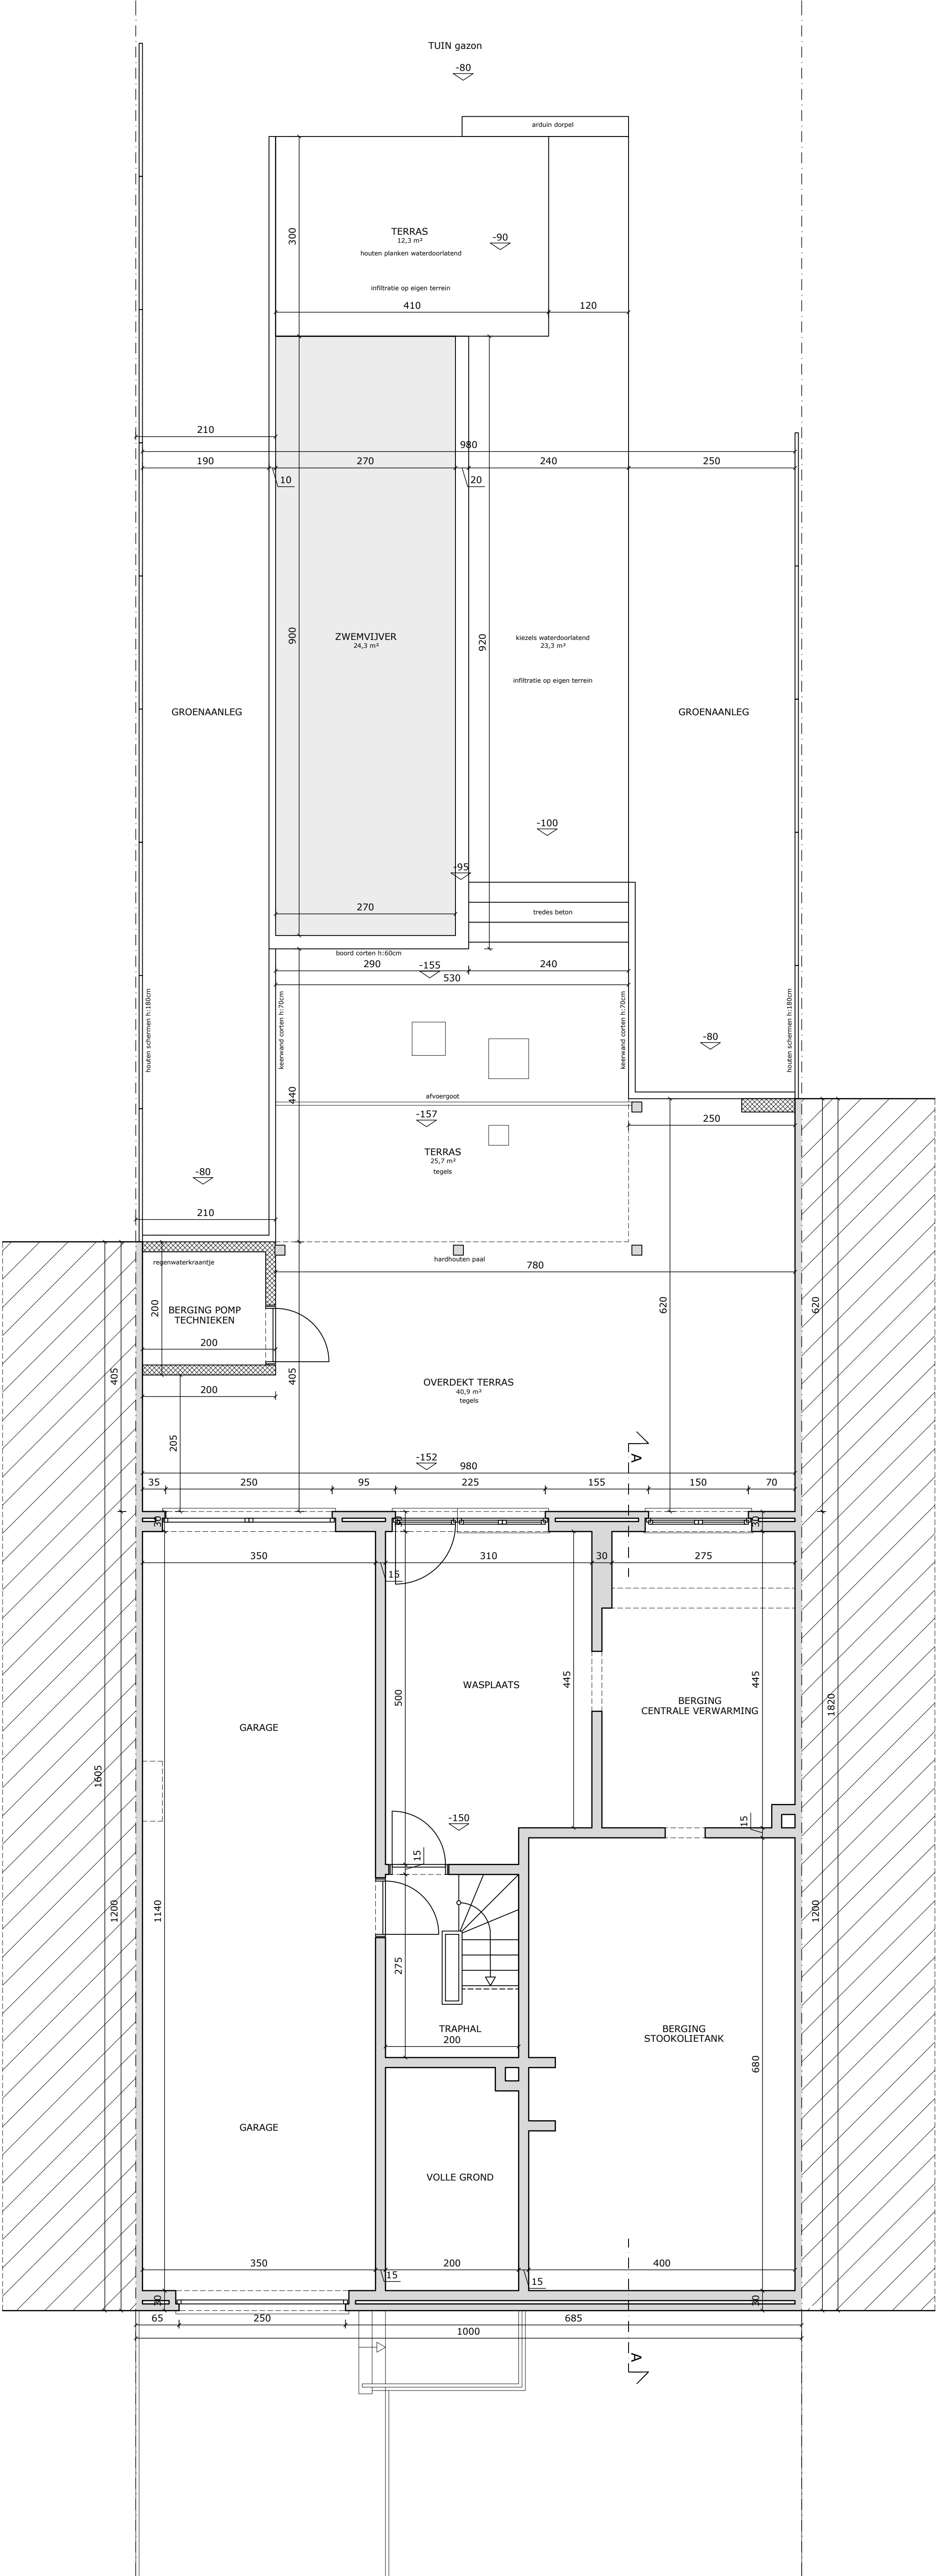

KELDERVERDIEPING

