


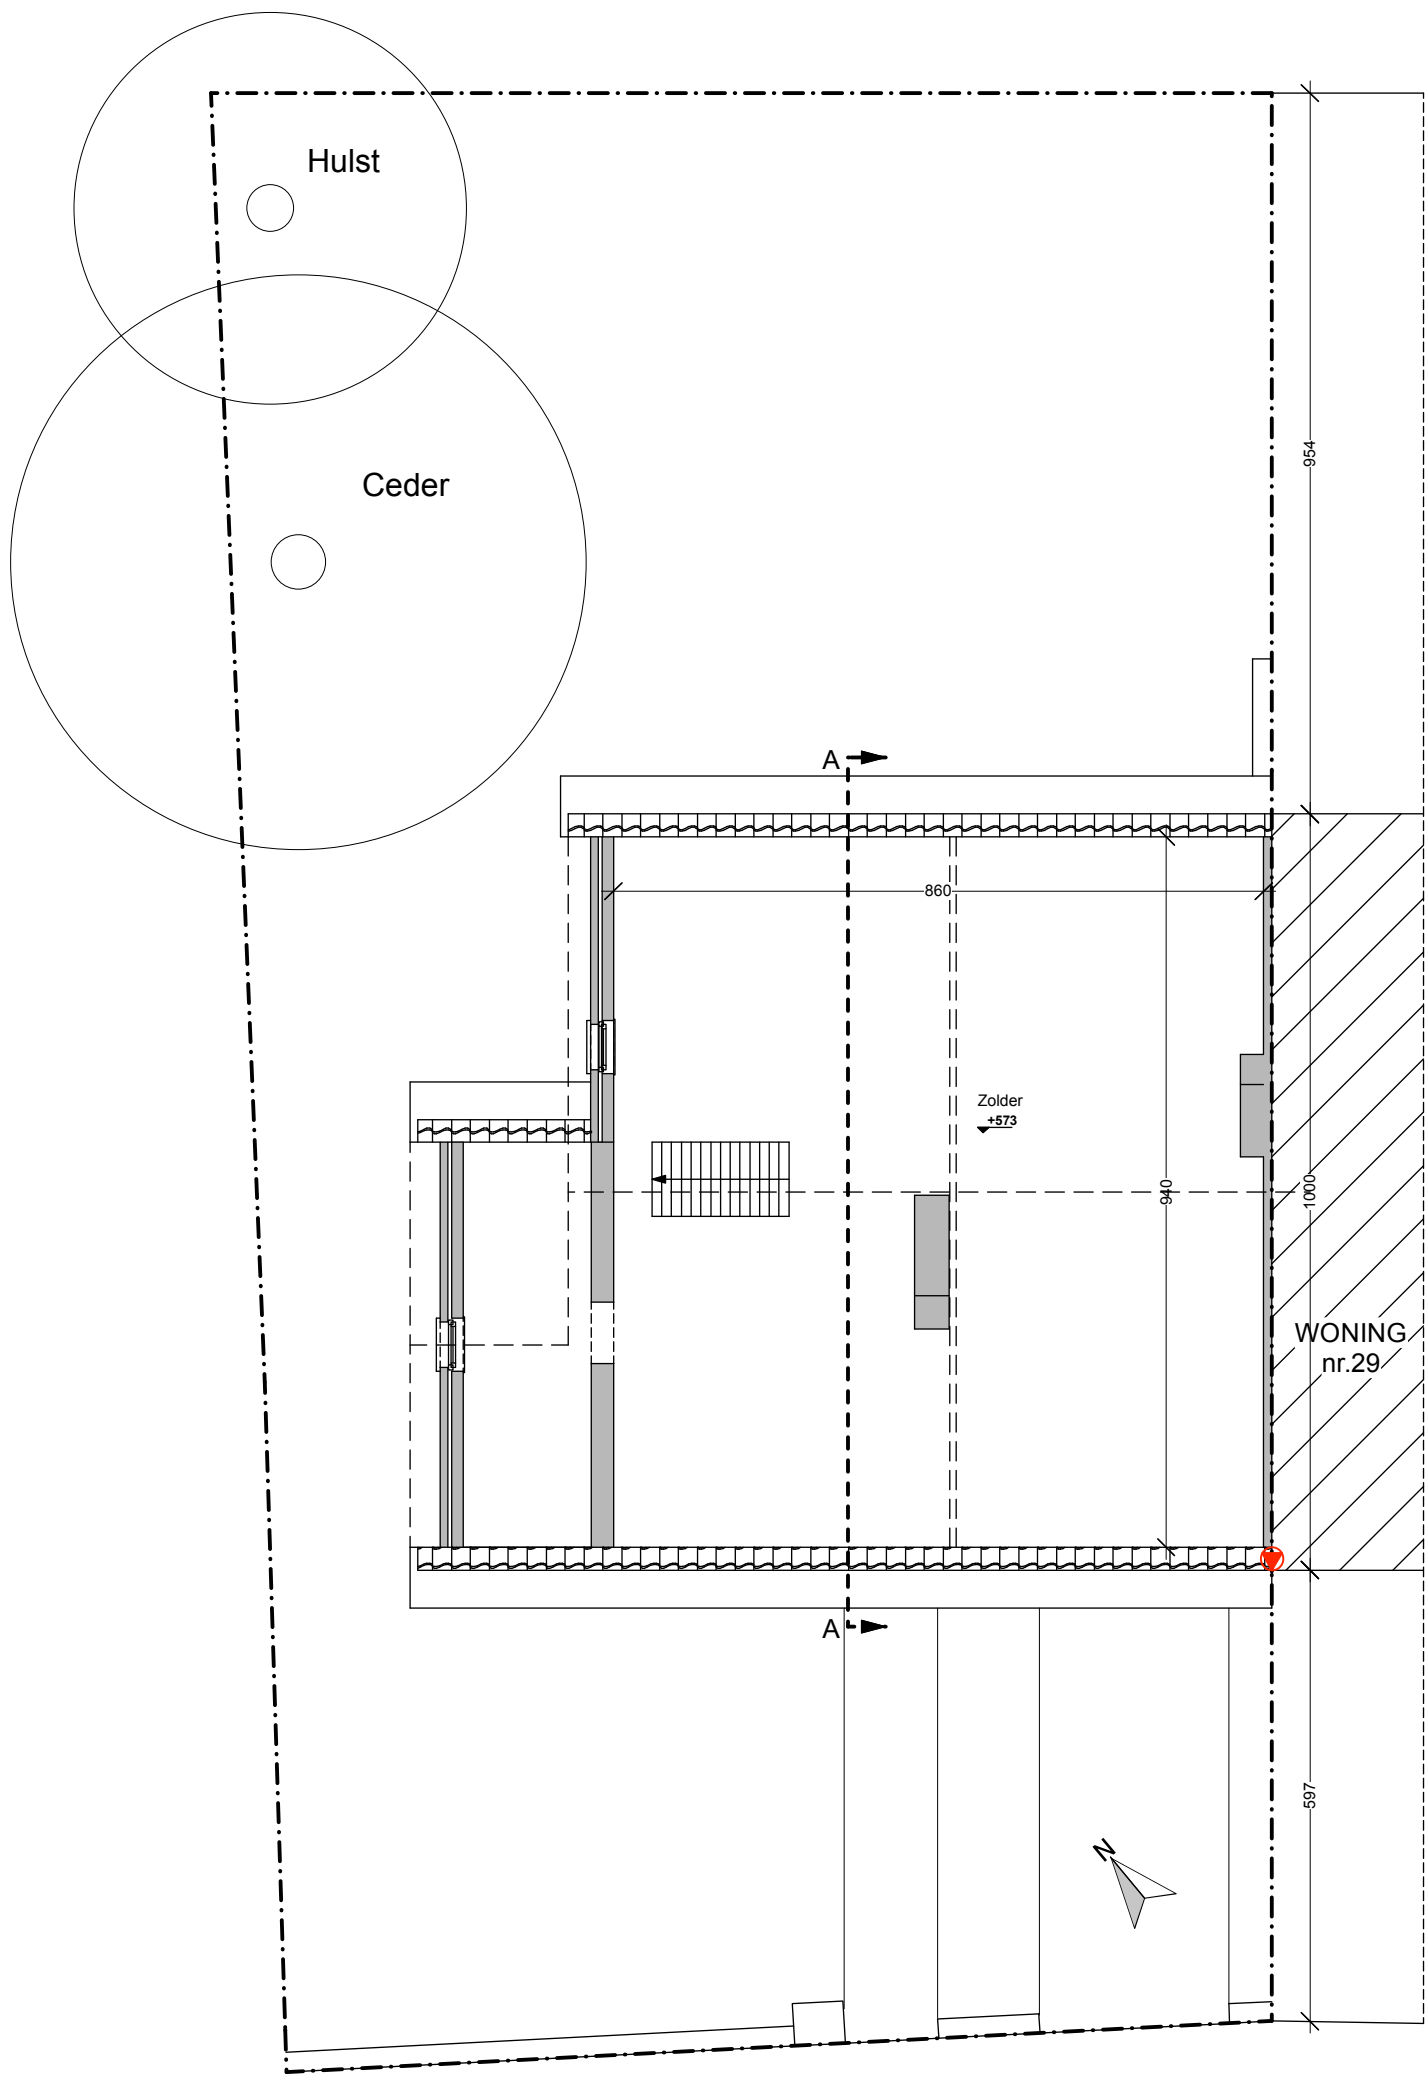

EB 1240: ZOLDERPLAN vergunde toestand 1/100

