


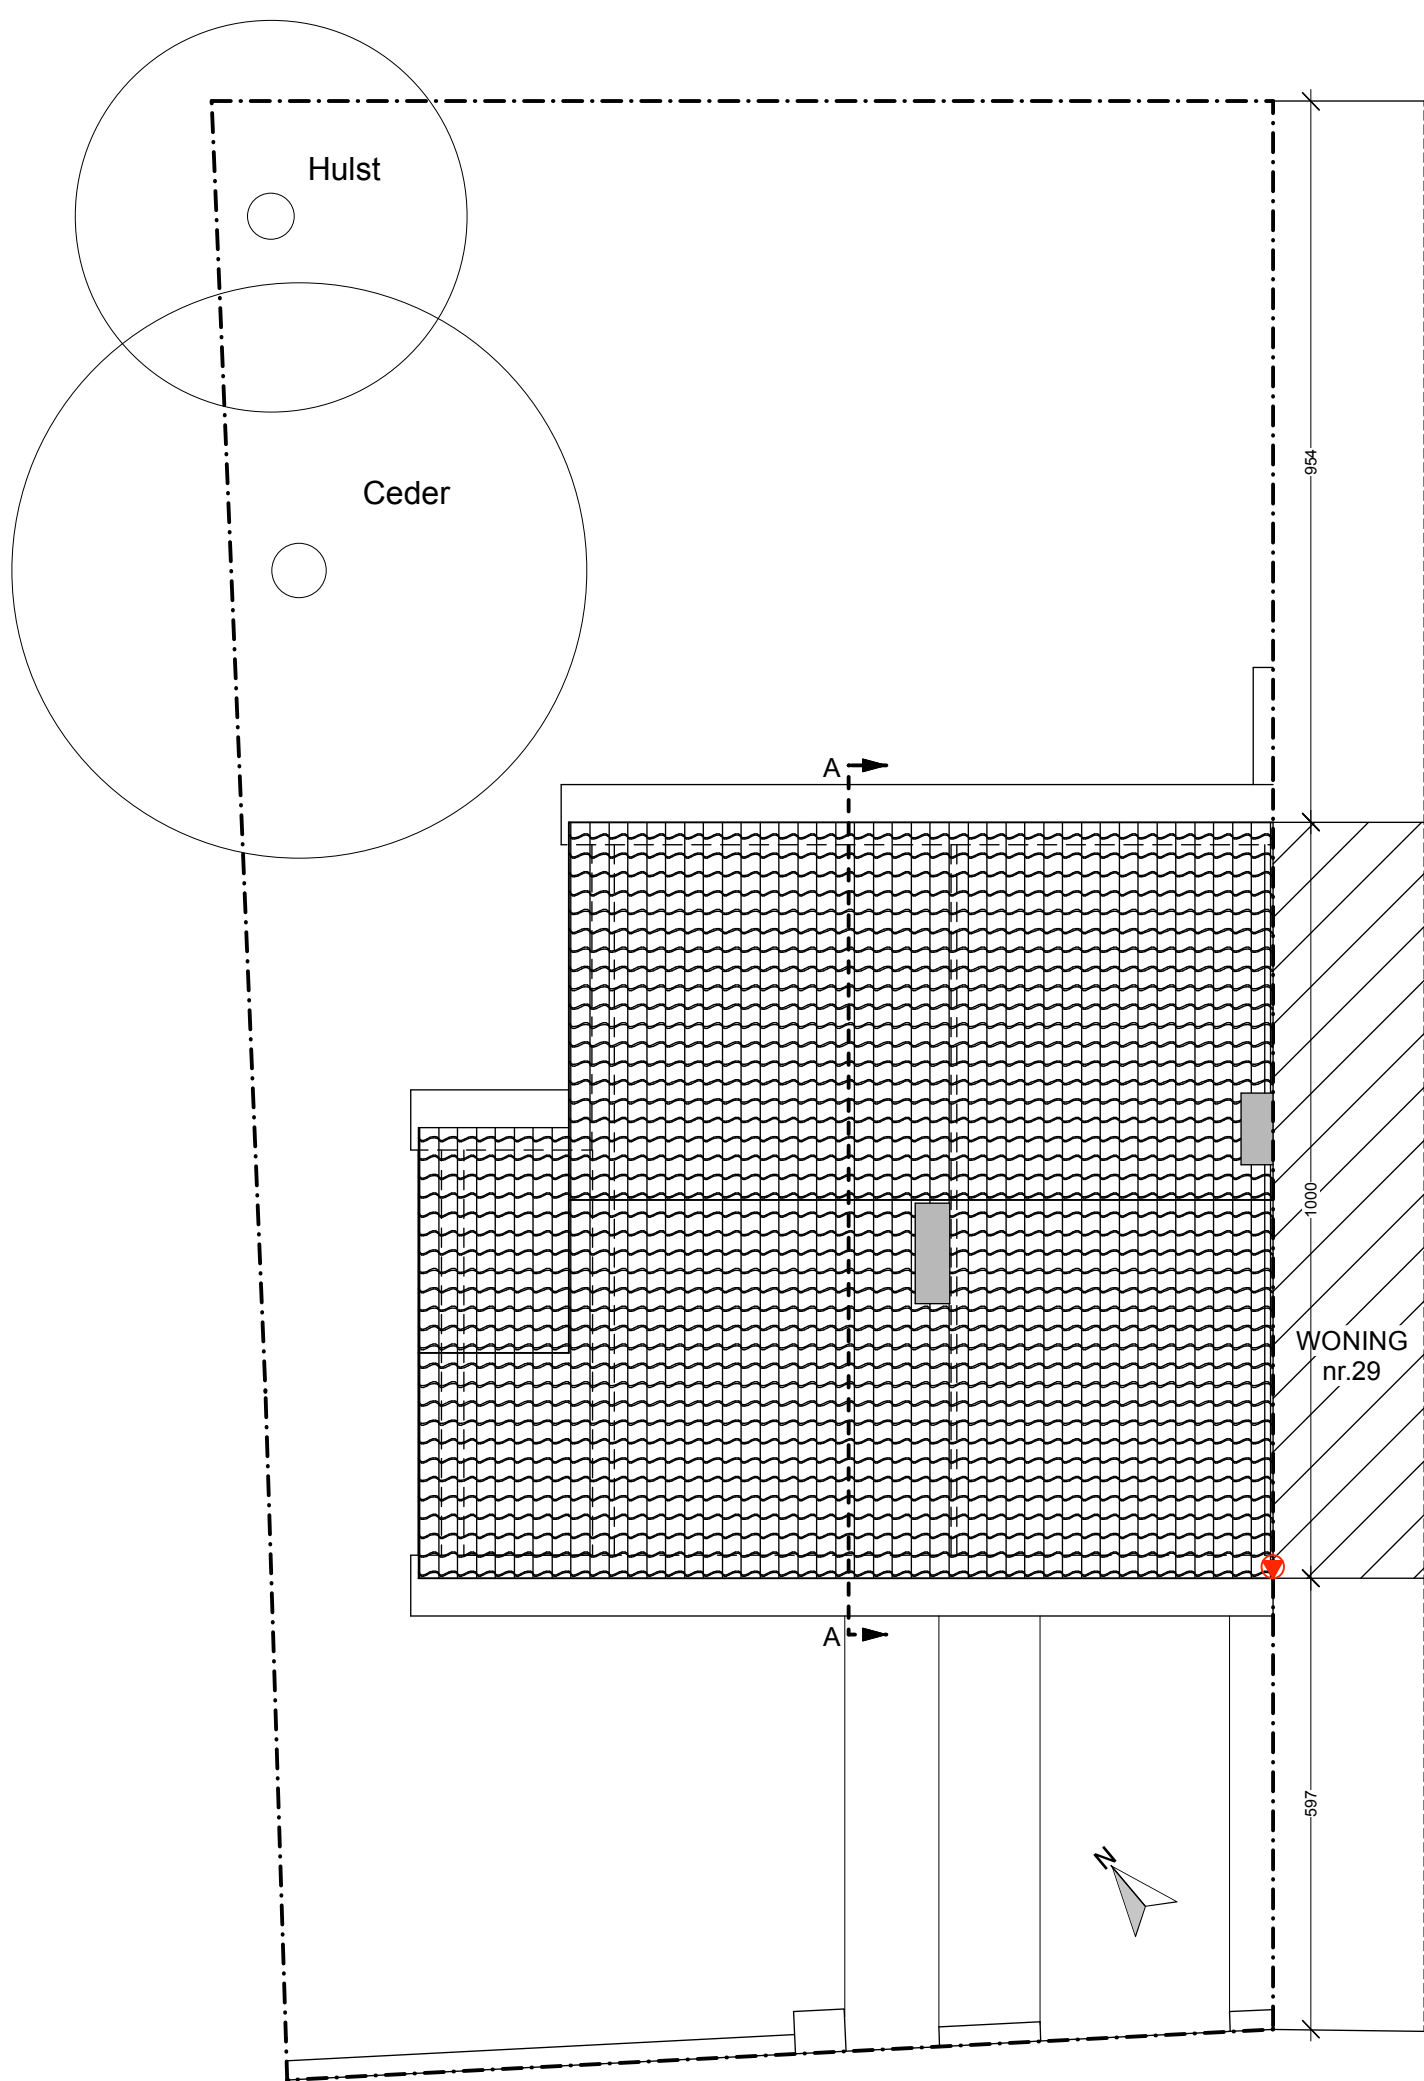

EB 1240: DAKENPLAN vergunde toestand 1/100

