


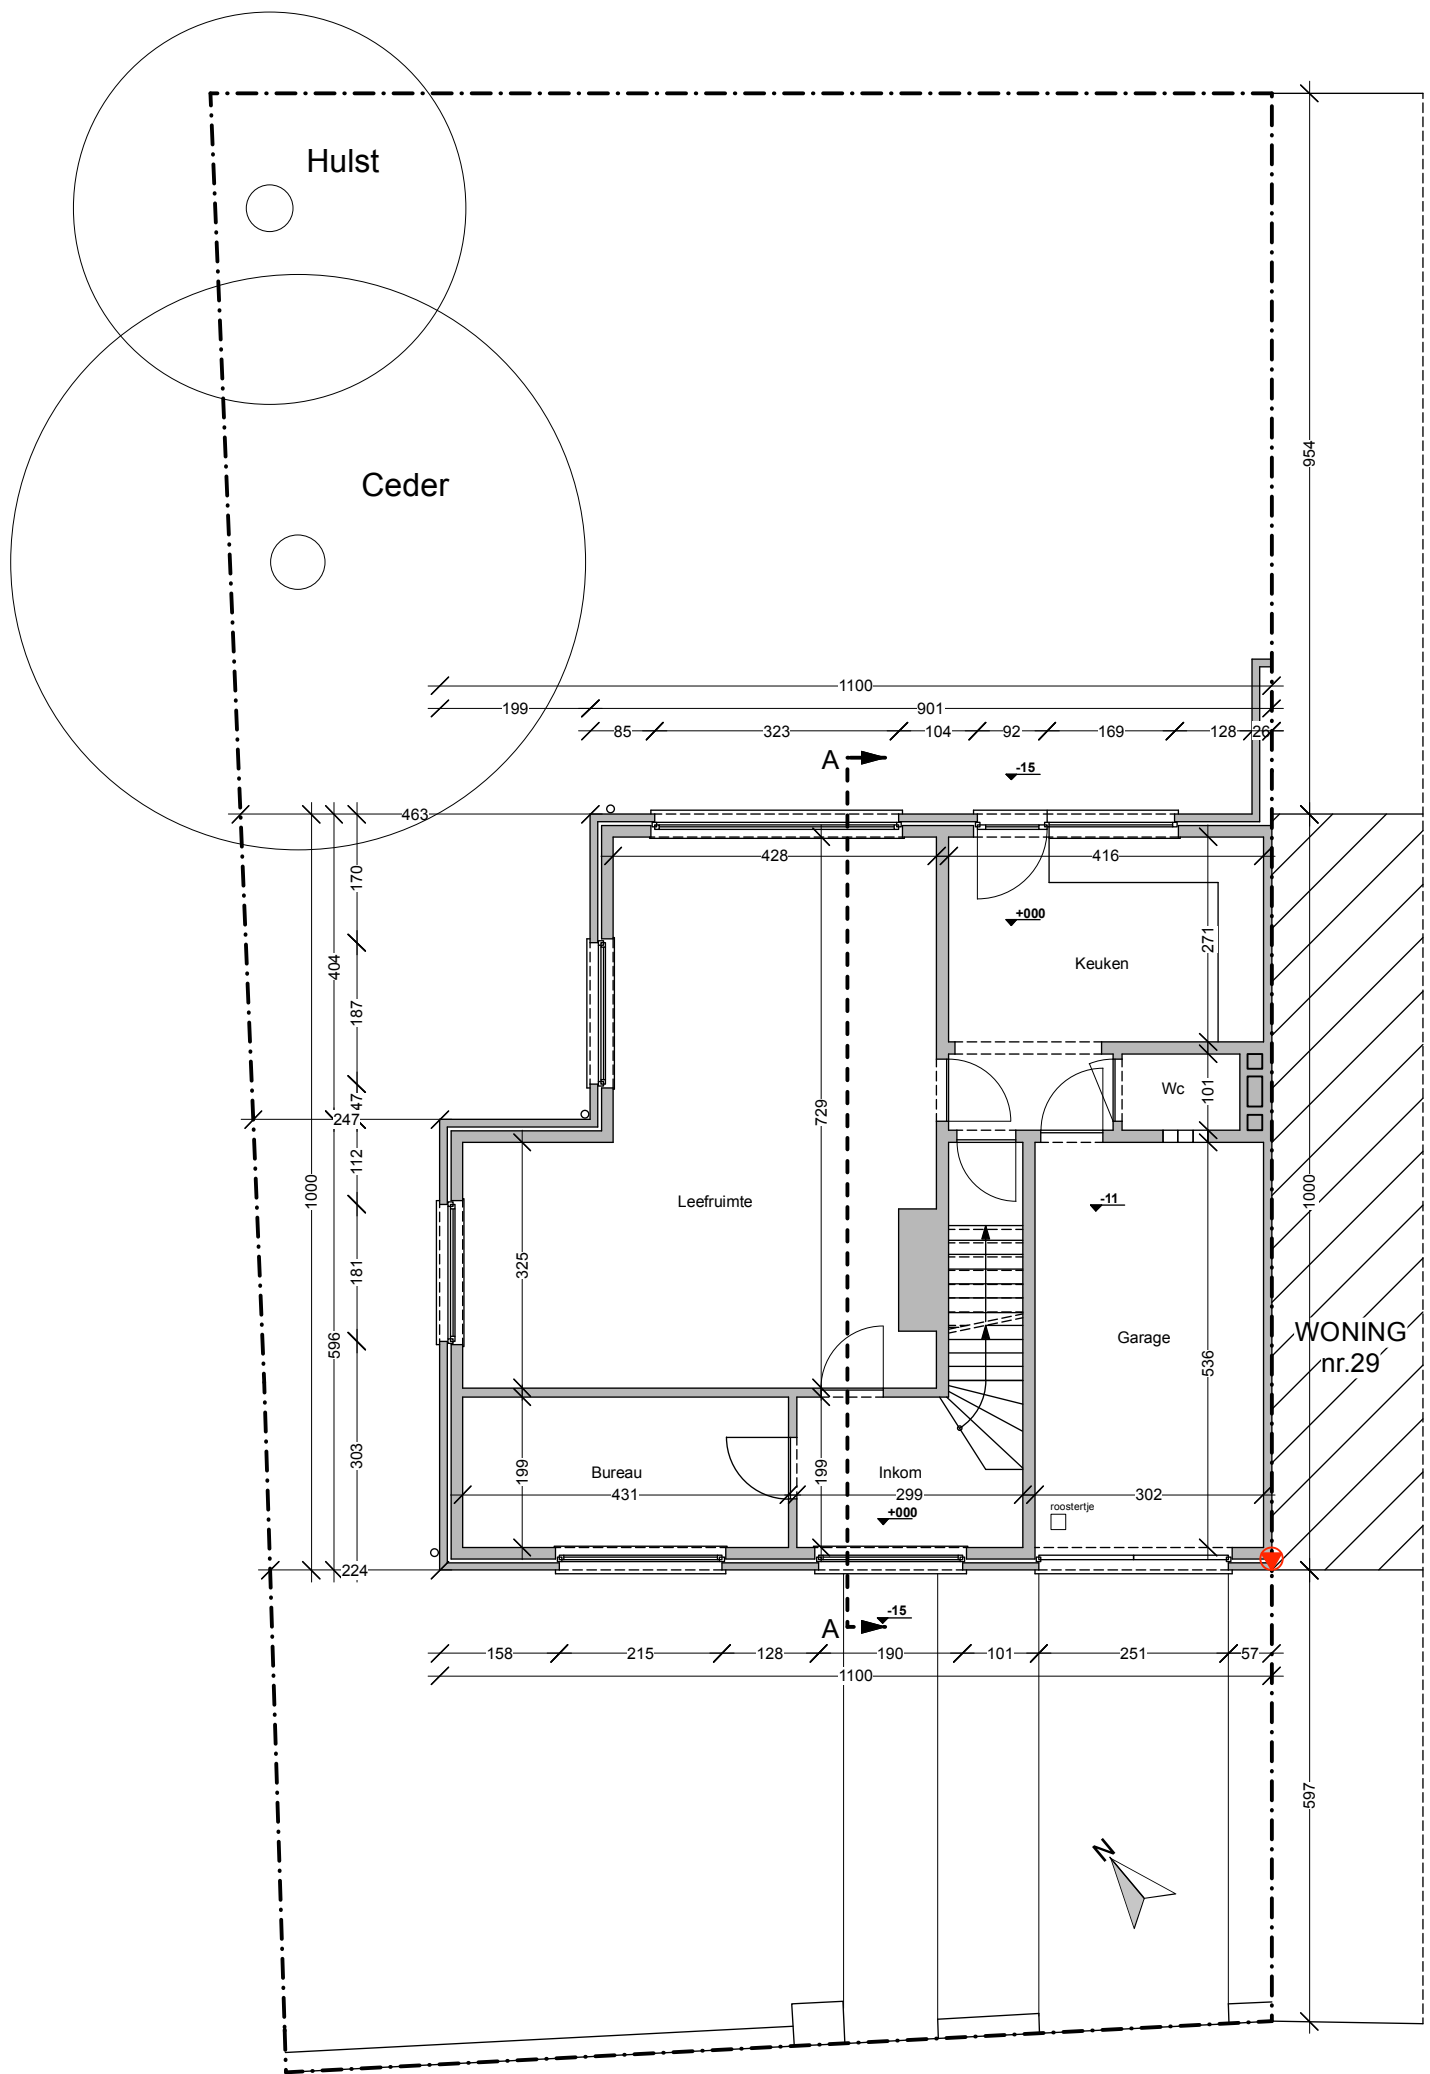

EB 1240: GRONDPLAN vergunde toestand 1/100

