


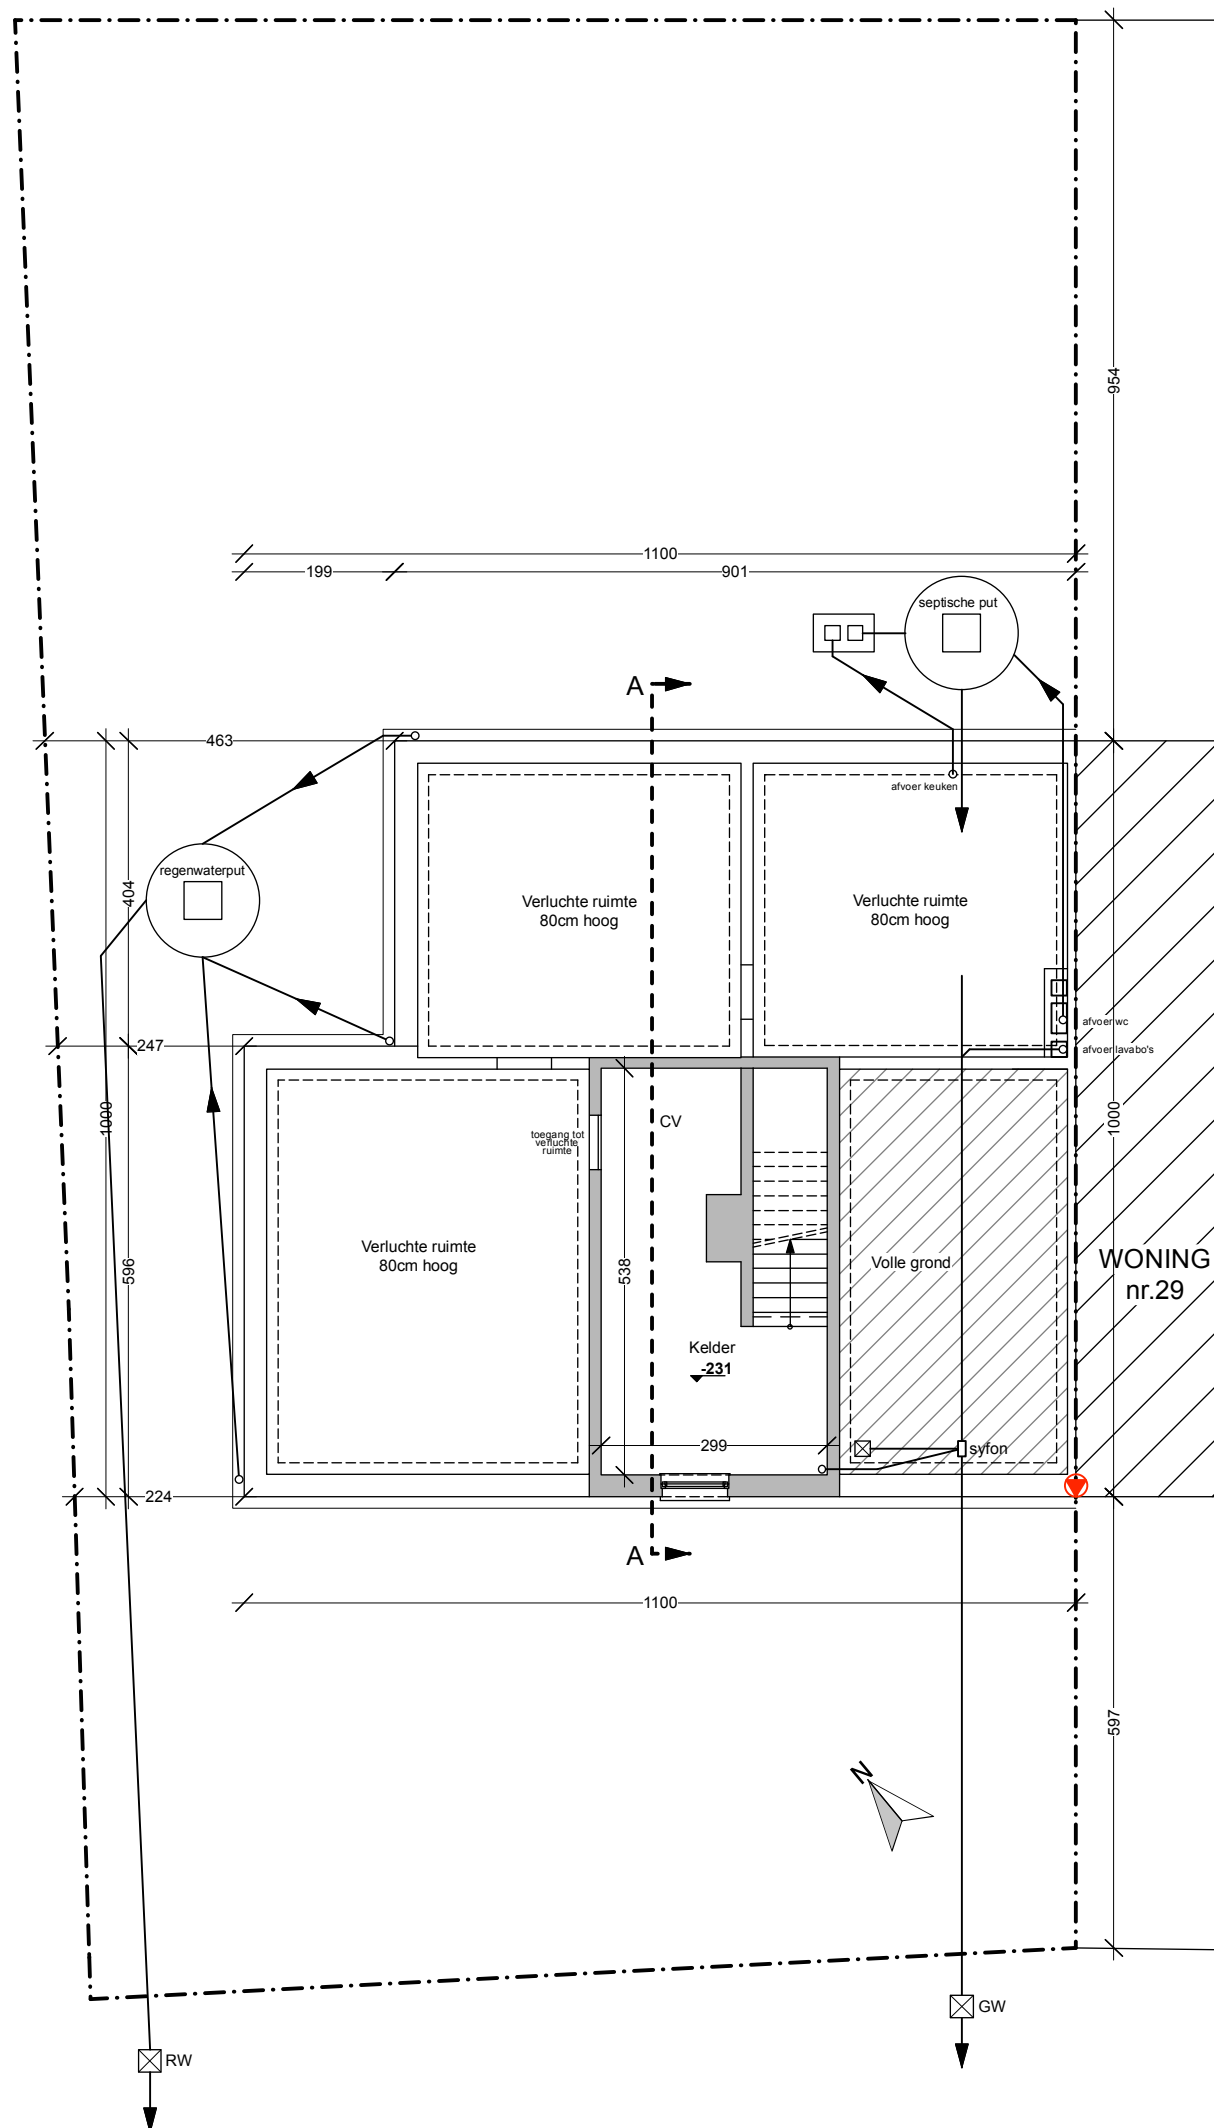

EB 1240: FUNDERINGS- EN RIOLERINGSPLAN vergunde toestand 1/100

