


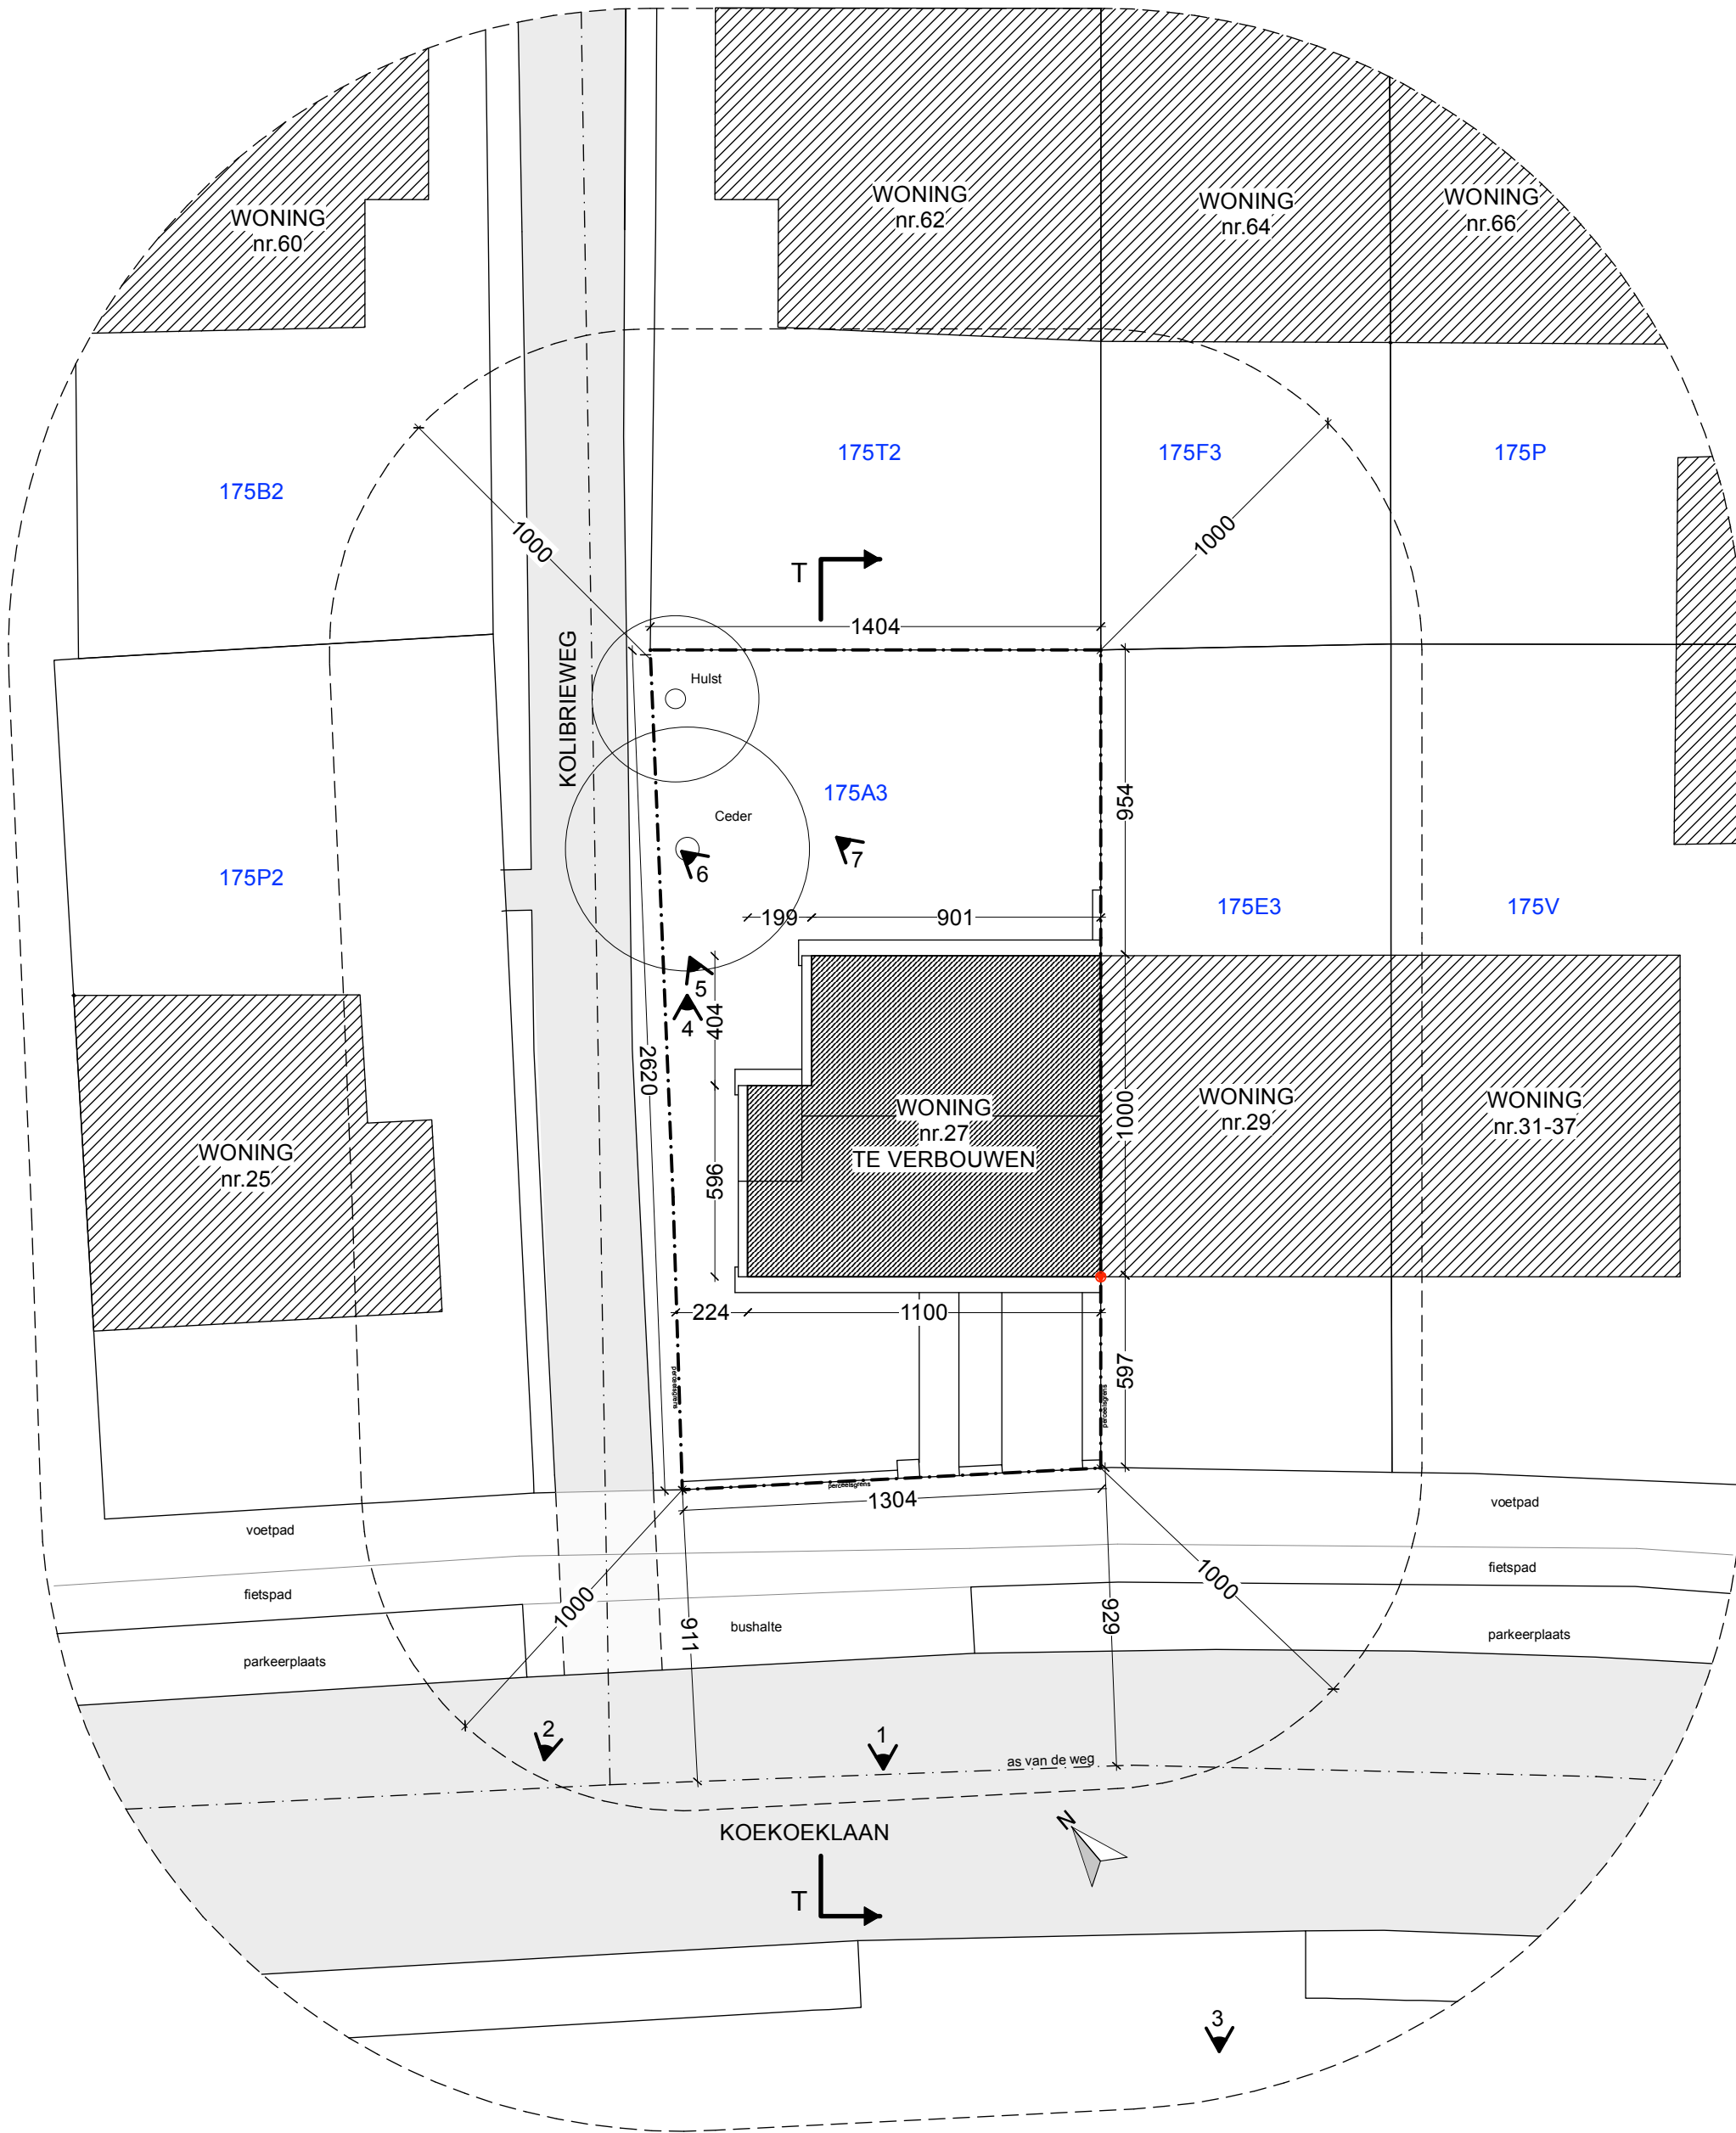

EB 1240: INPLANTINGSPLAN vergunde toestand 1/200

