
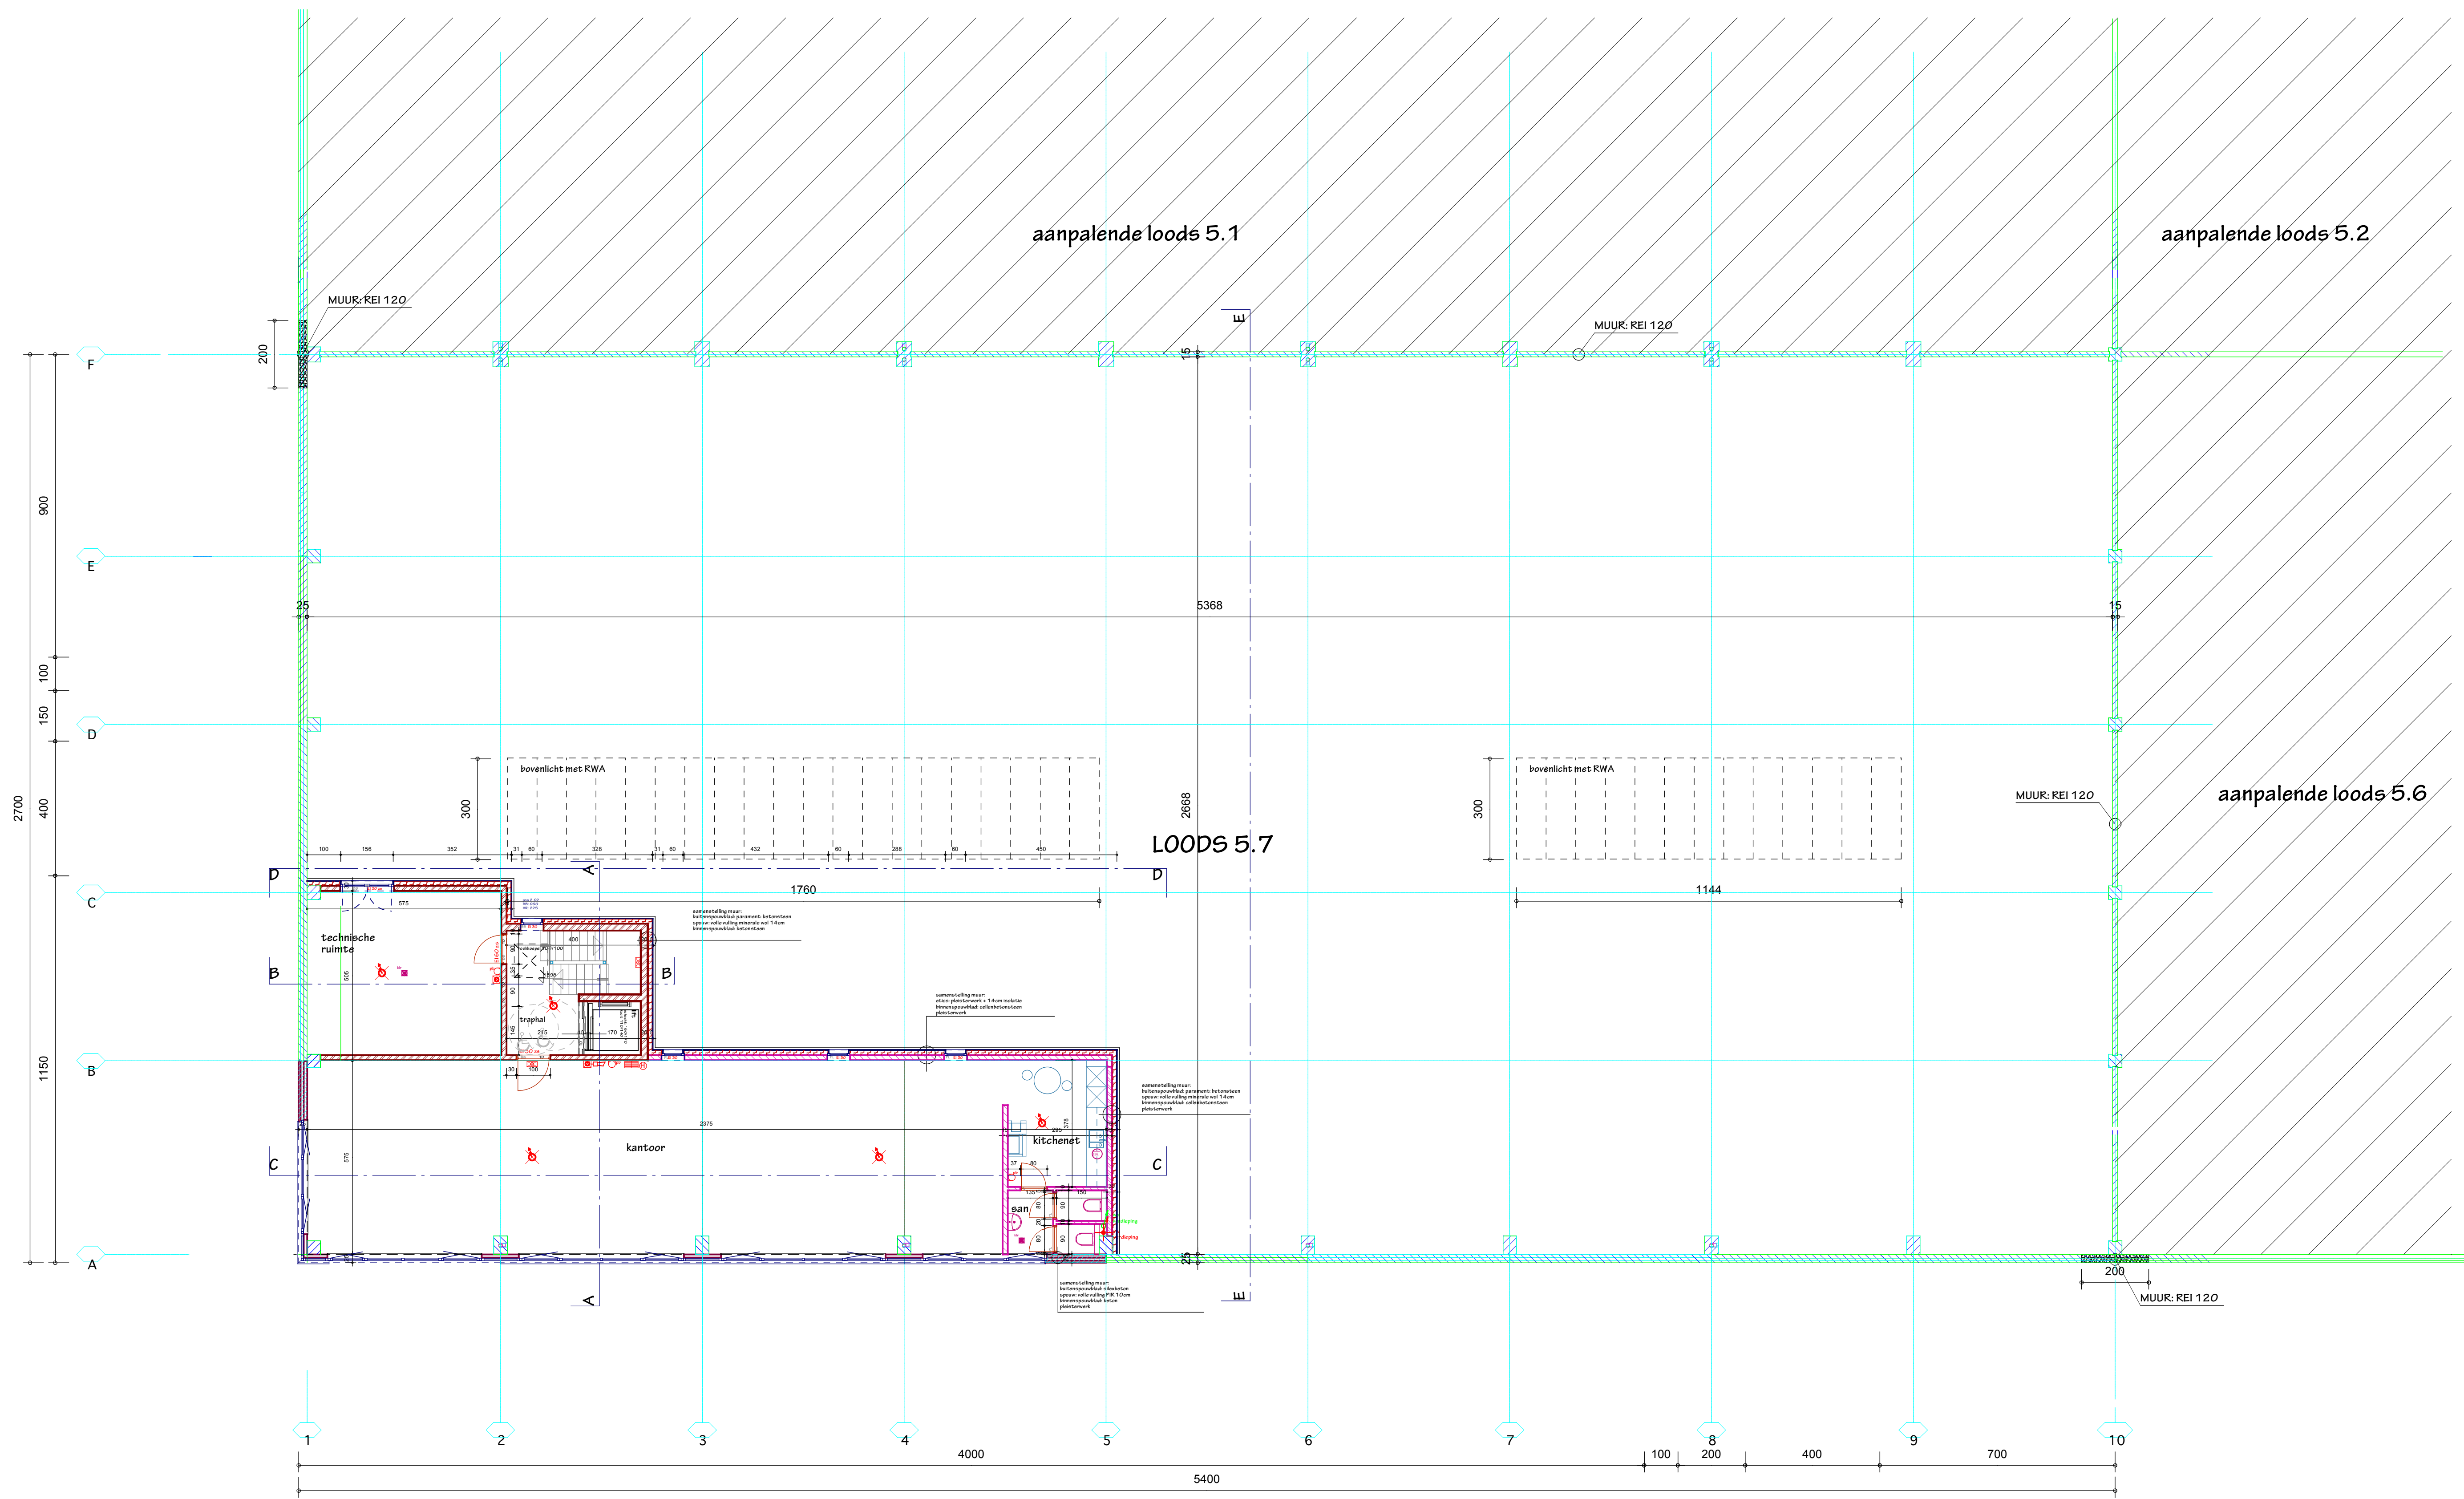


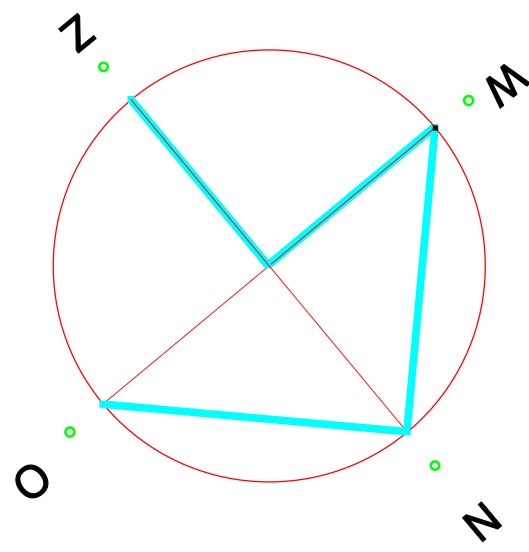

PLAN VERDIEPING 2