


LEGENDE:

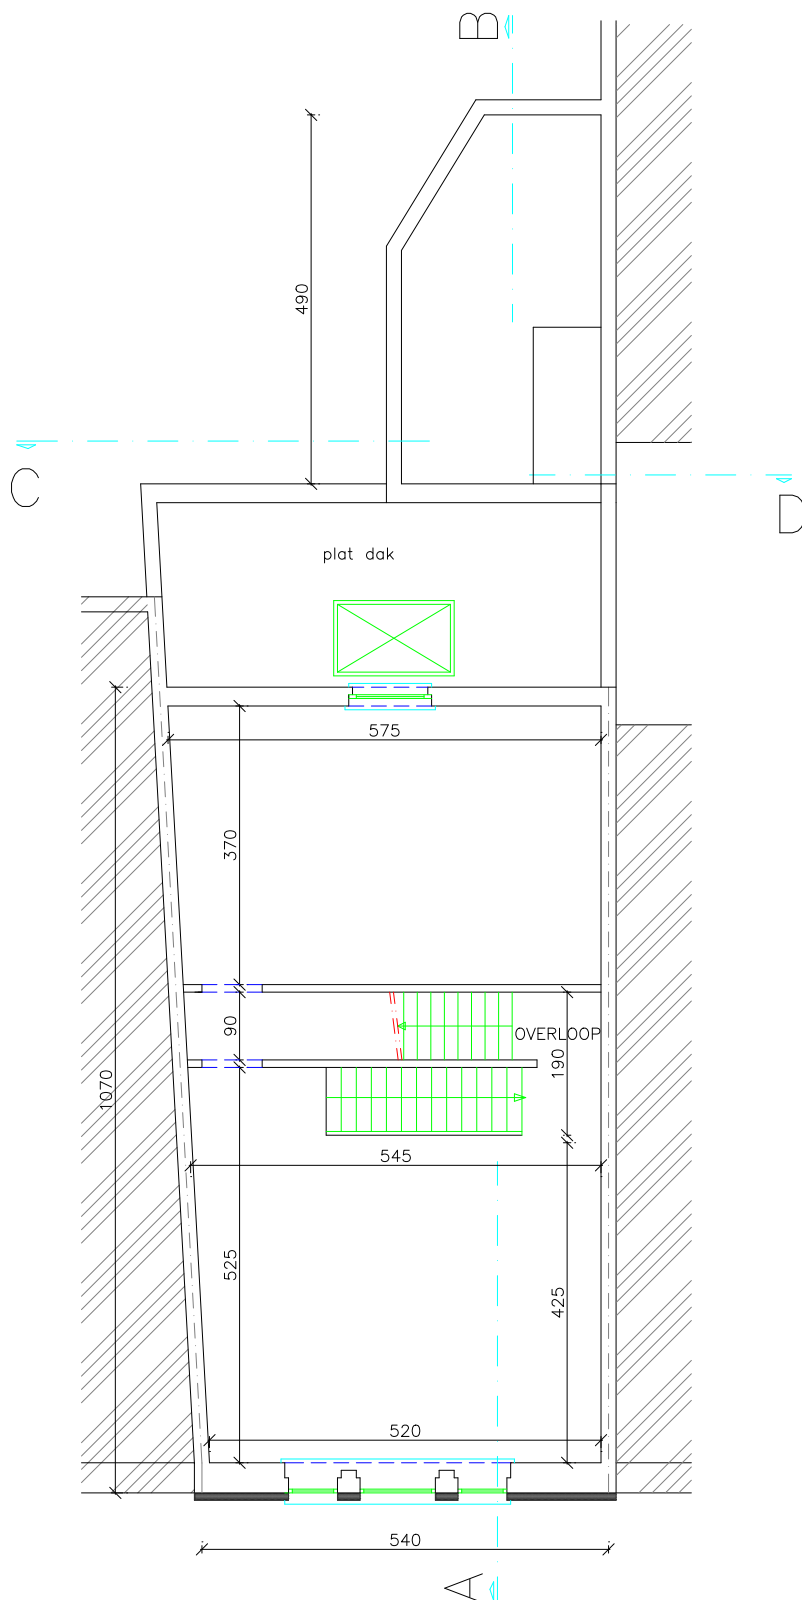

BA woning-P-B-2-verdieping 1