


753.8 —

330 —

0 —
-20 —

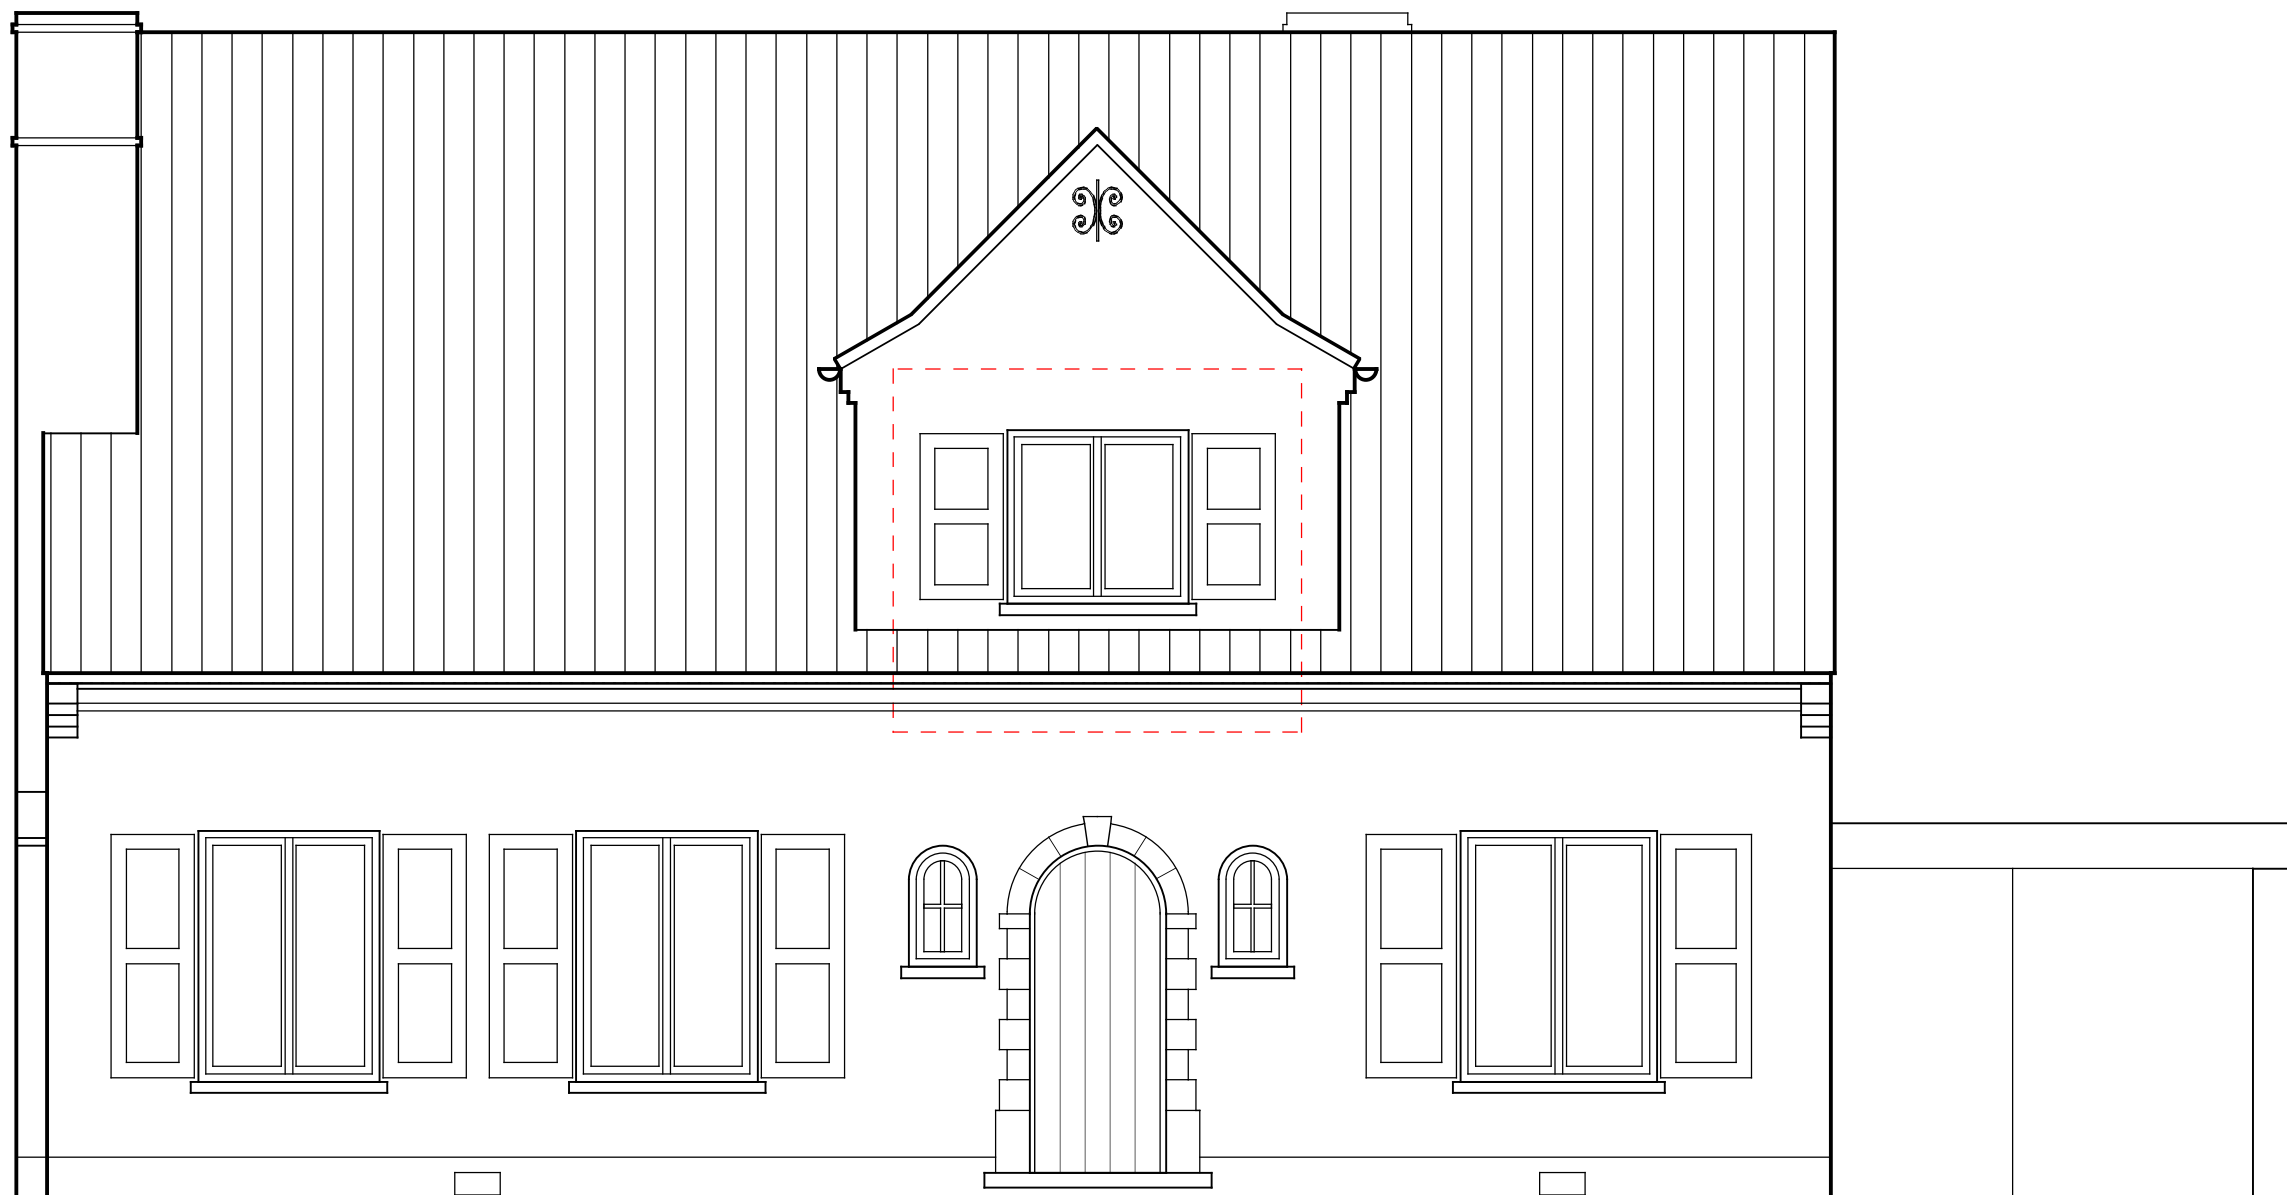

voorgevel oost

schaal
1/50

0 50 100 150 200 250 300 cm