


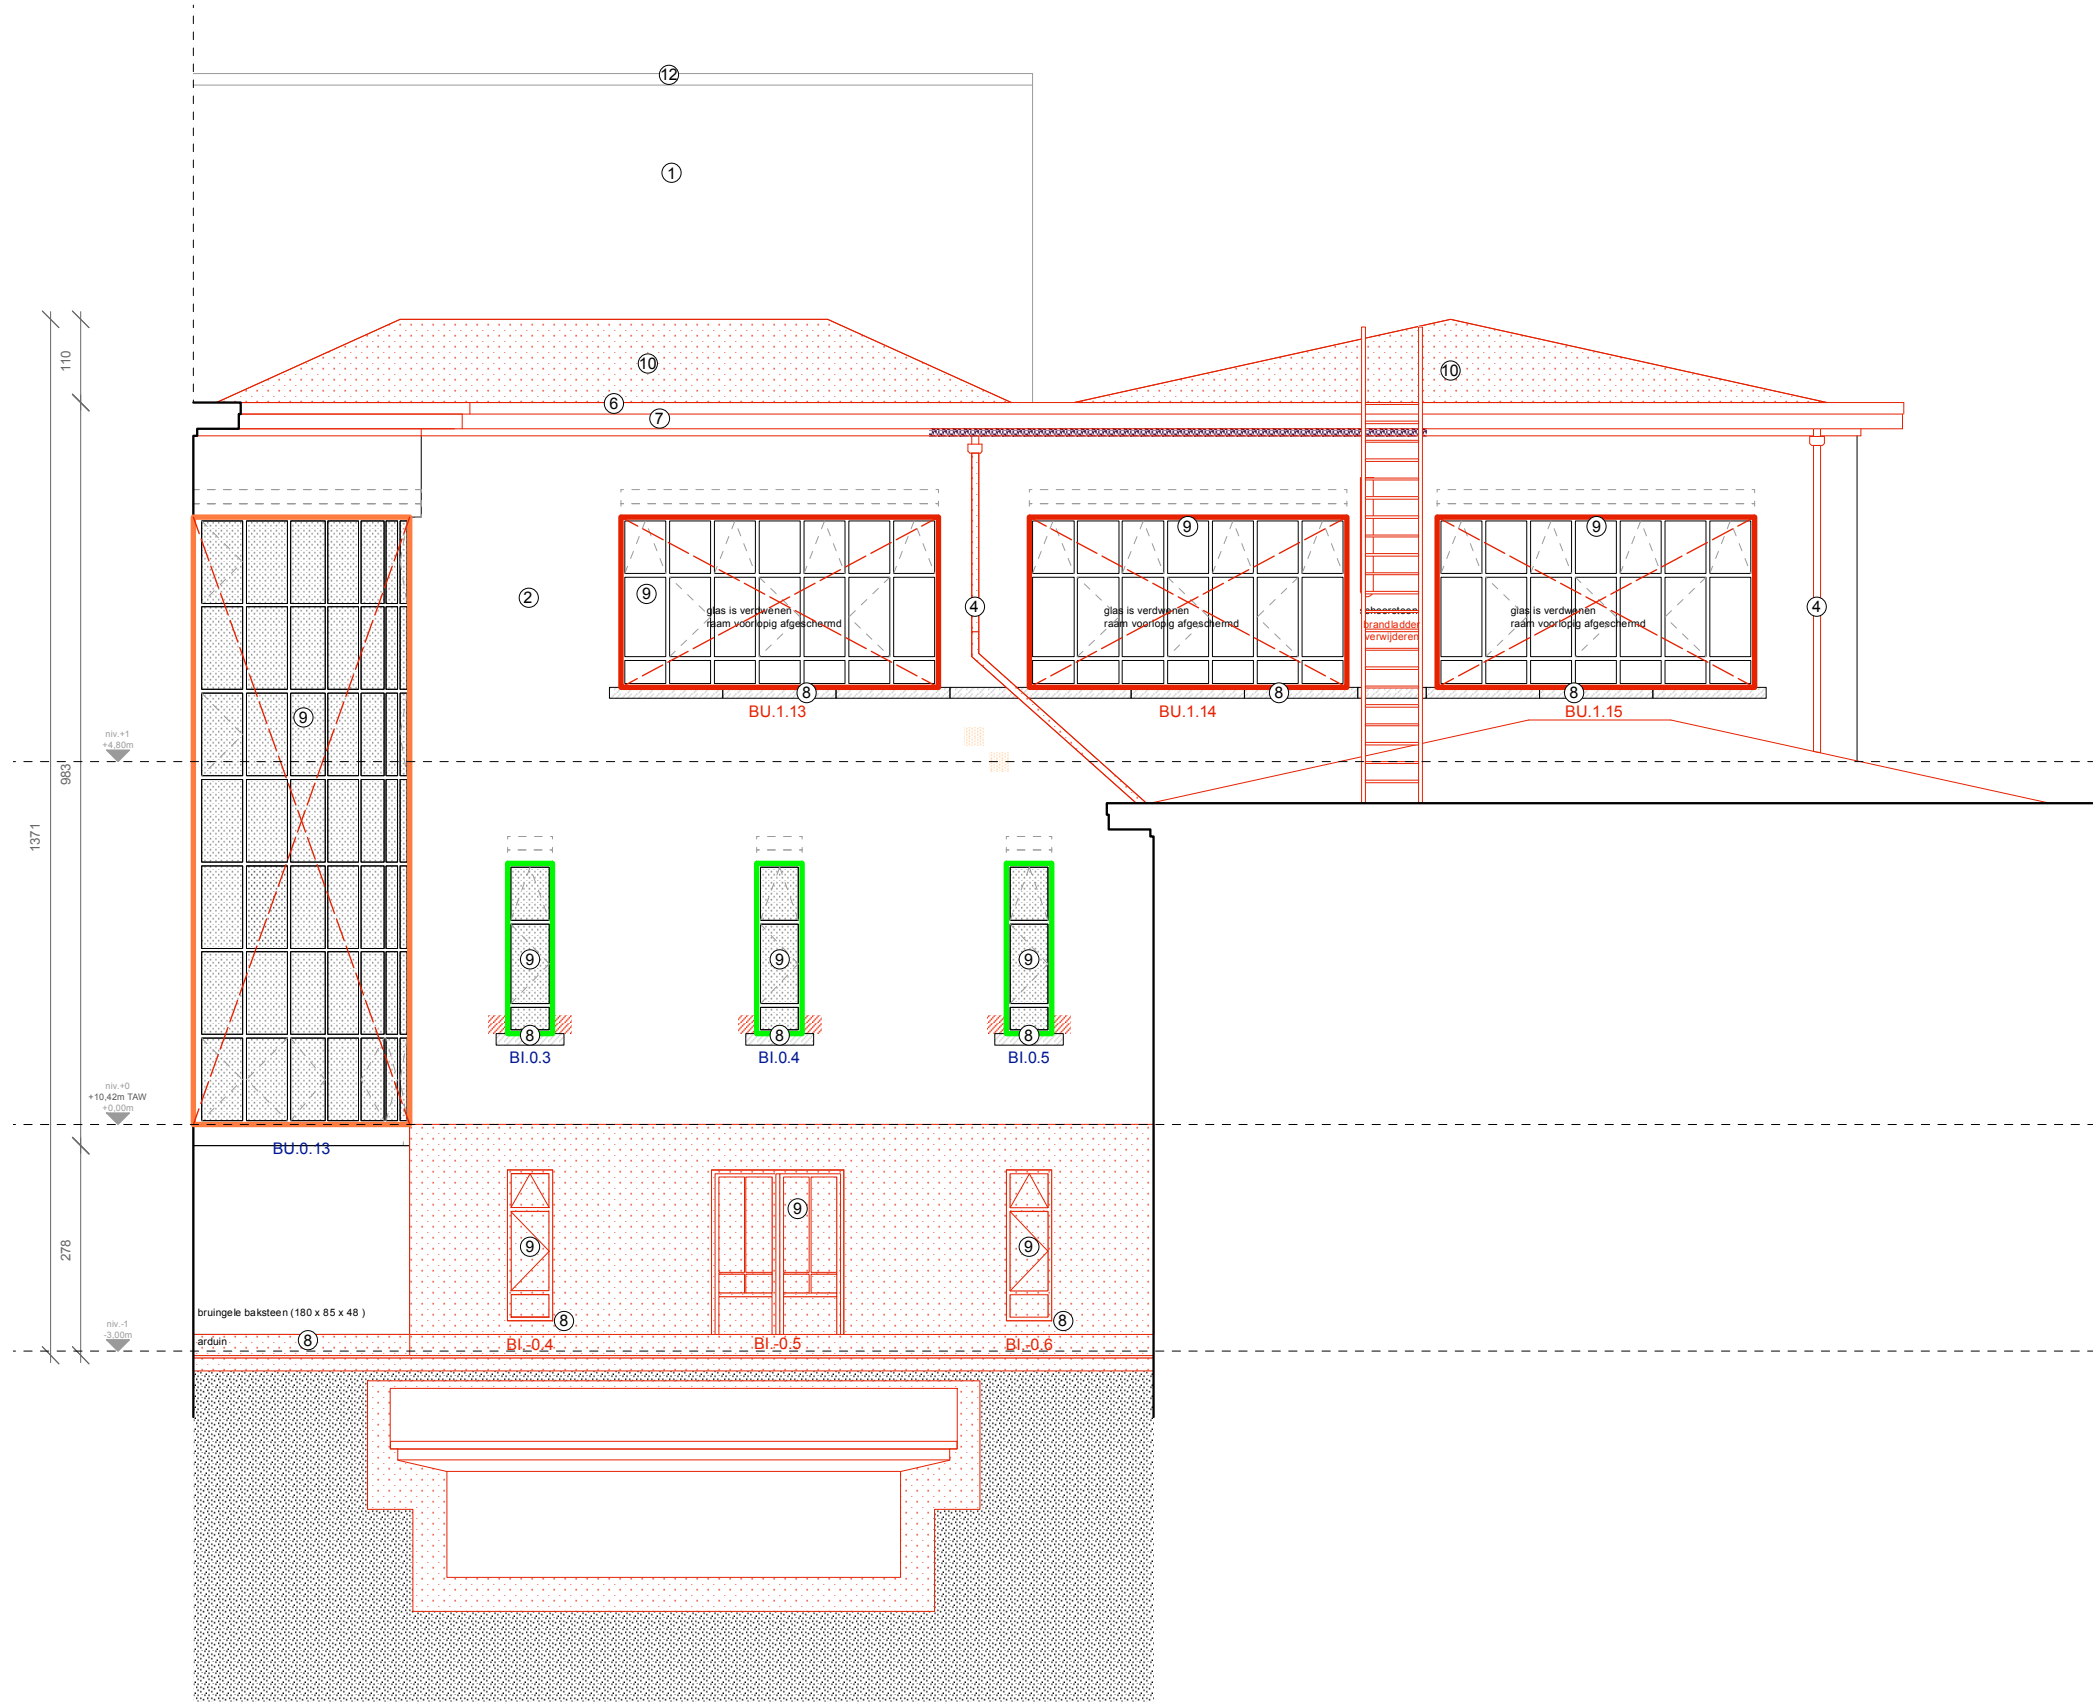

LEGENDE

The floor plan shows a building with the following layout:

- G42C**: A small rectangular room at the top left.
- G42A**: A large rectangular room in the upper center.
- G42B**: A small rectangular room below G42A.
- G42**: A small rectangular room to the left of G42B.
- G43**: A small rectangular room below G42.
- G44**: A small rectangular room at the bottom left, outlined in red.
- G45**: A small rectangular room at the bottom right, outlined in red.
- G41**: A large, irregularly shaped open area on the right side of the plan.

LEGENDE SCHADEBEELD

	schade beton		schade voegen
	schade beton zwaar		vervuiling
	groene aanslag		
	schade arduin		
	schade metselwerk		

LEGENDE MATERIALEN GEVELS

- ① baksteen rood
- ② baksteen bruinegeel
- ③ baksteen donkerbruin
- ④ afvoerbuis pvc
- ⑤ gietijzeren onderbuis
- ⑥ houten daklijst
- ⑦ beton
- ⑧ blauwe hardsteen
- ⑨ stalen buitenschrijnwerk (wit)

- ⑩ zinken dakbedekking
- ⑪ glazen dakpan
- ⑫ geglazuurde bruine pan
- ⑬ afvoerbuīs zink
- ⑭ verharding baksteen roodbruin