



Front: Aluminium casing
coated RAL 9011

2

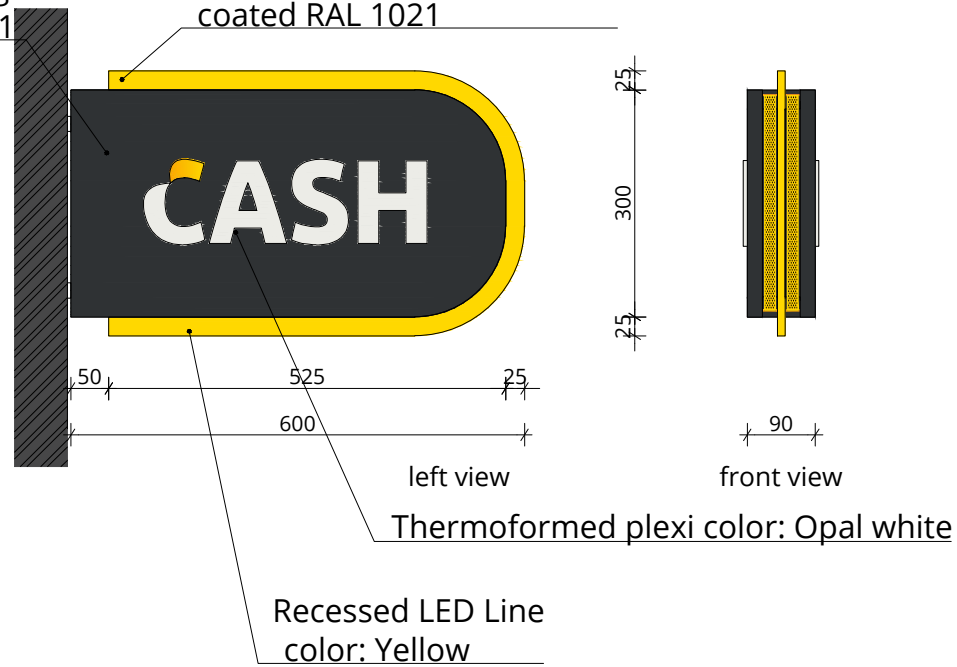

Info display


3

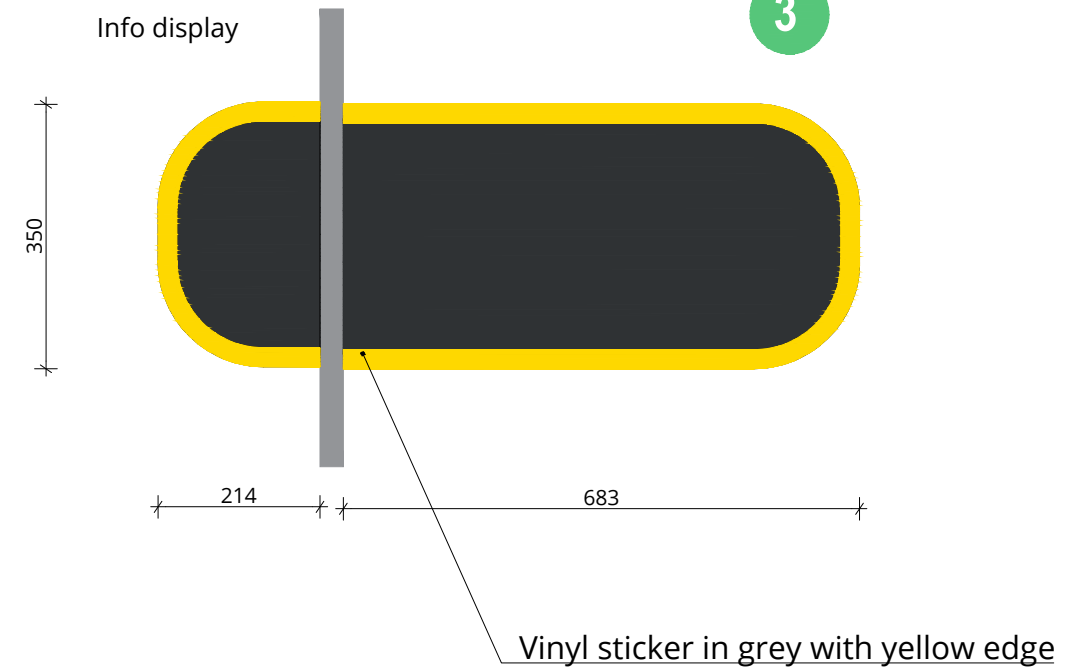

Backplate: Aluminium casing
coated RAL 1021

Front: Aluminium casing
coated RAL 9011

1

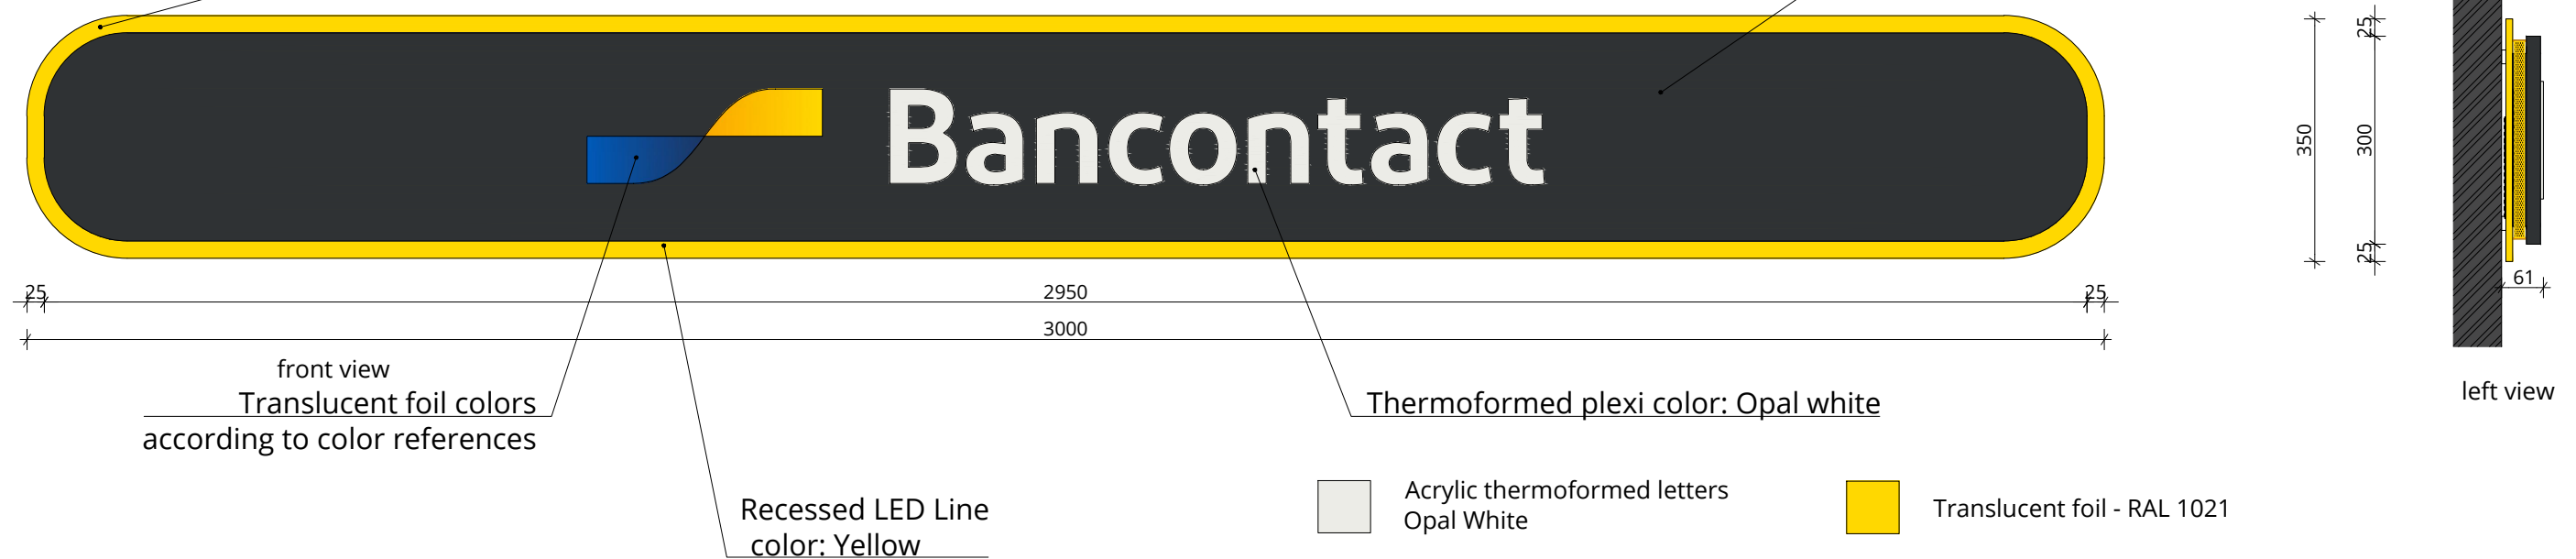

**ZIE BIJZONDERE
VOORWAARDE(N)**

Acrylic thermoformed letters
Opal White

 Translucent foil - RAL 5015

 Translucent foil - RAL 1021

* LED strip 3000k



INDEX	DATE	DESCRIPTION	NAME		BATOPIN NV/SA Sint-Lazaruslaan 10, 1210 Sint-Joost-ten-Node				File: Gent_1551E_Sint-Annaplein 62.dwg			
					Title: EXTERIOR BRANDING BATOPIN NV/SA - GEVEL- EN FUNCTIEWIJZIGING Nieuwe toestand - Elementen					2024-43_45	BATCH: B4H M² REQUIRED: 50m²	
										ORIGIN	NEW LOCATION	
					C7 - SIGNAGE & BRANDING 1551E - GENT - SINT-ANNAPLEIN EXTERNAL BRANDING					00	ATM DEMAND	2
											ATM FOOTPRINT	OK
					Sint-Annaplein 62 9000 Gent					Date: 18/11/2024 Scale: 1/10	TO BE	TIME MGMT
PLOT DATE: 08/05/2025				REMARKS:								