


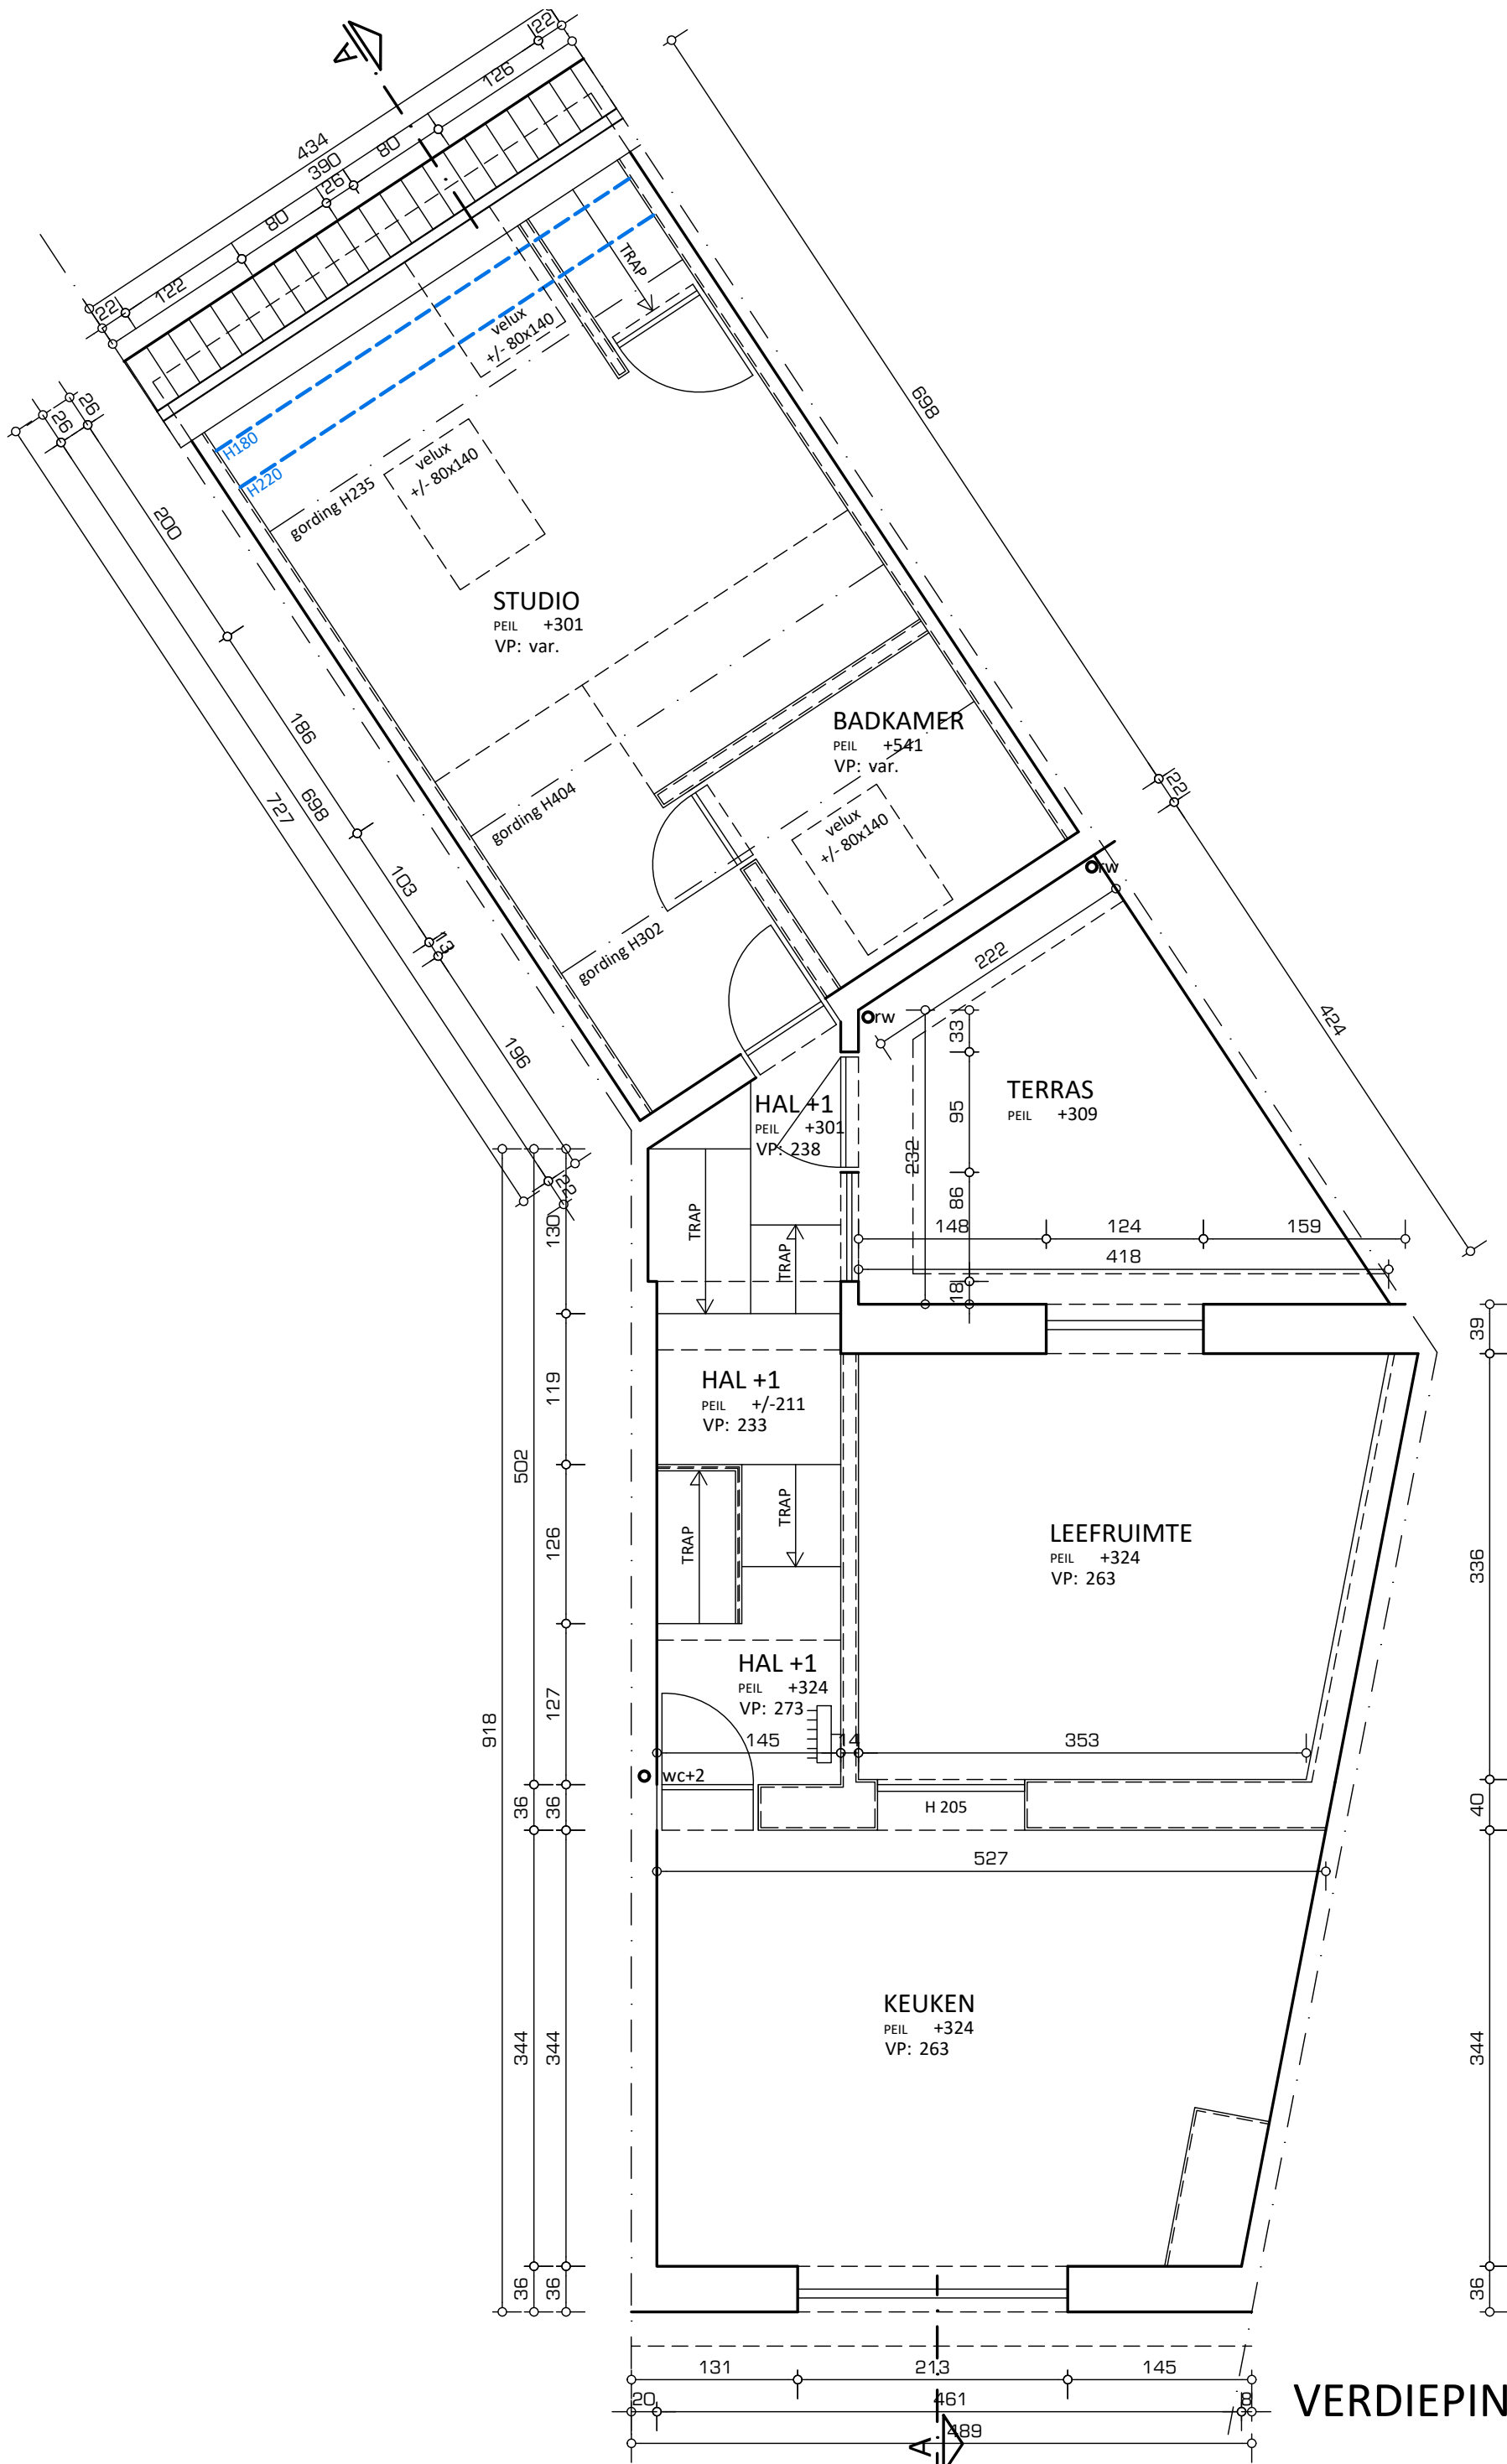

VERDIEPING +1

